




PREREZ A - A

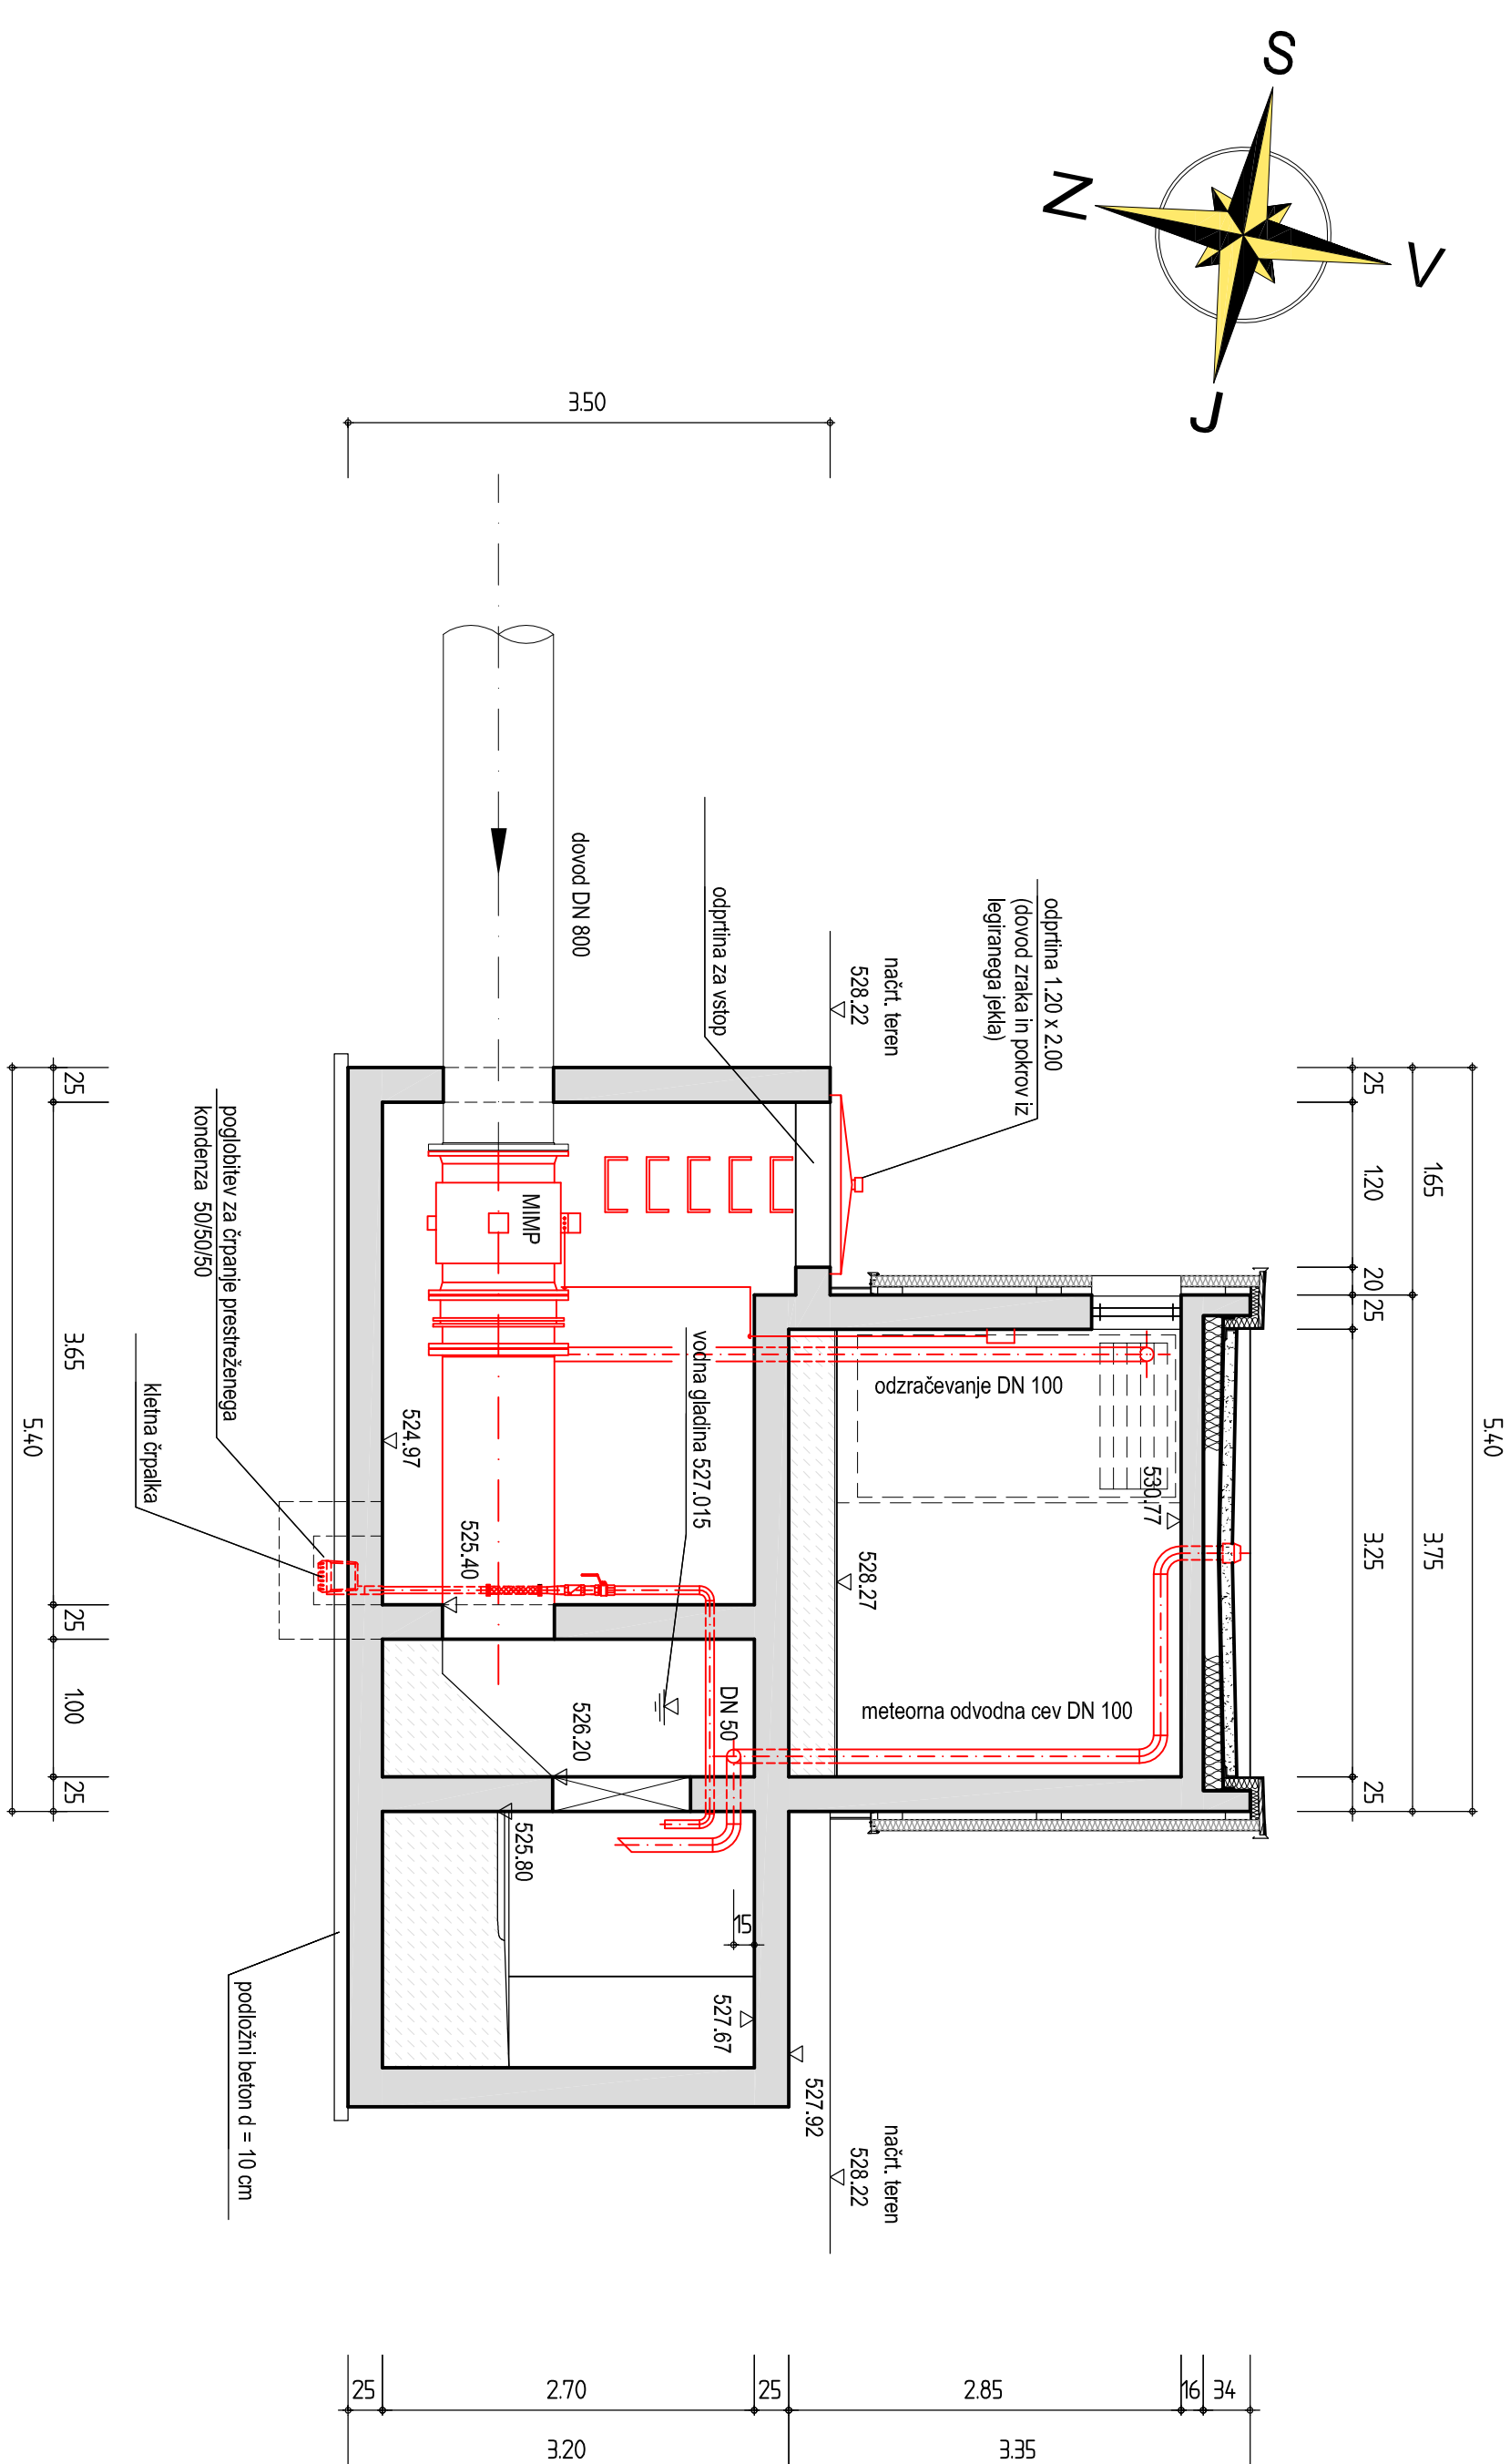


TLORIS PRITLIČJE

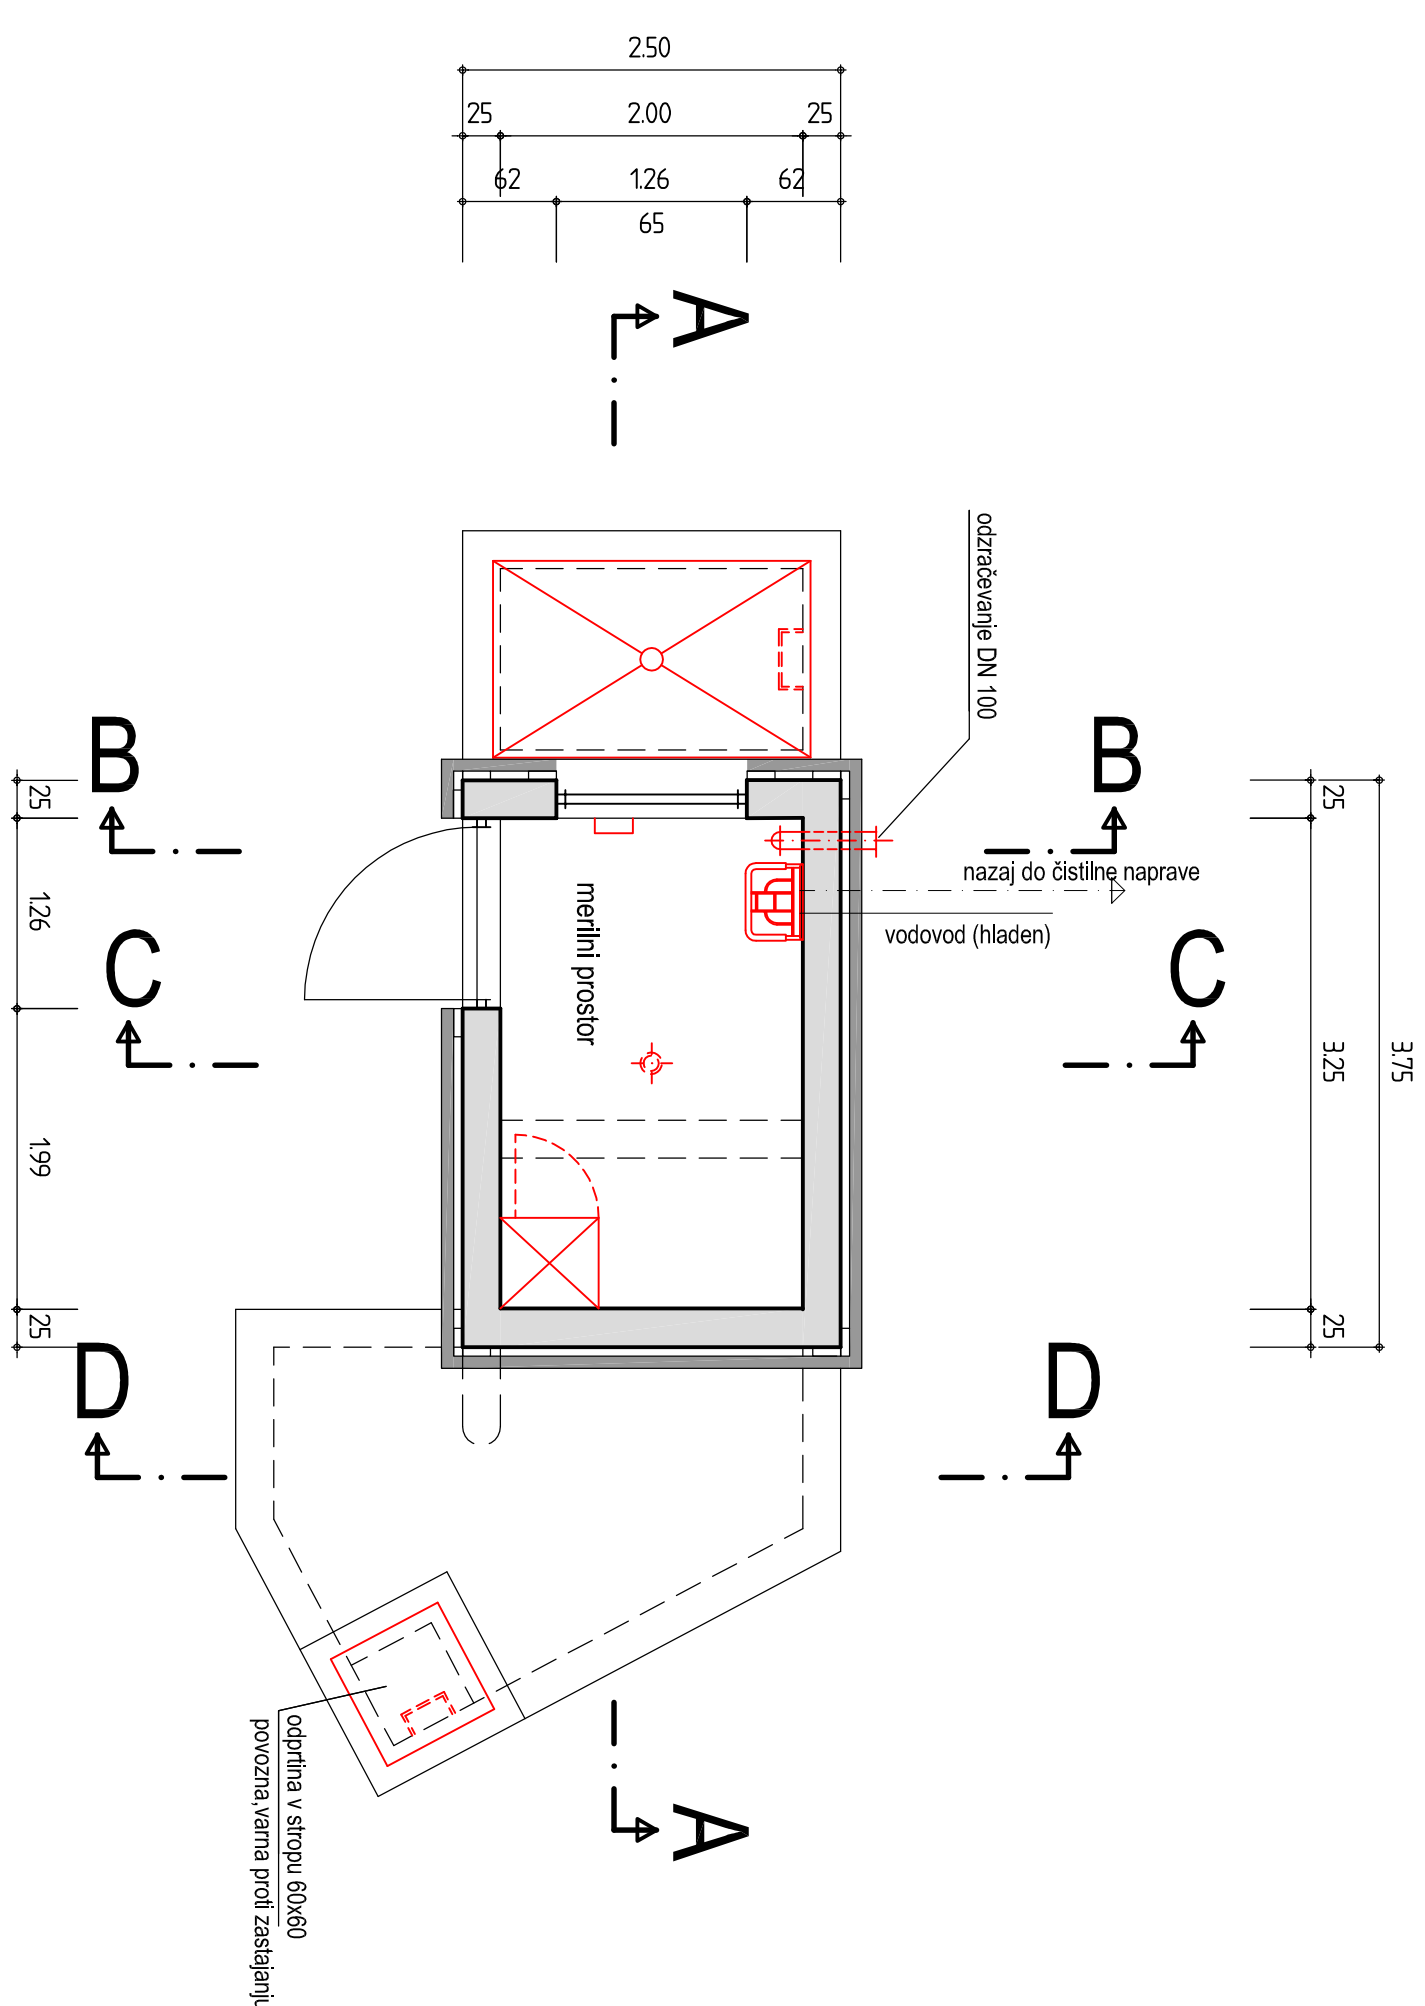

PREREZ B - B

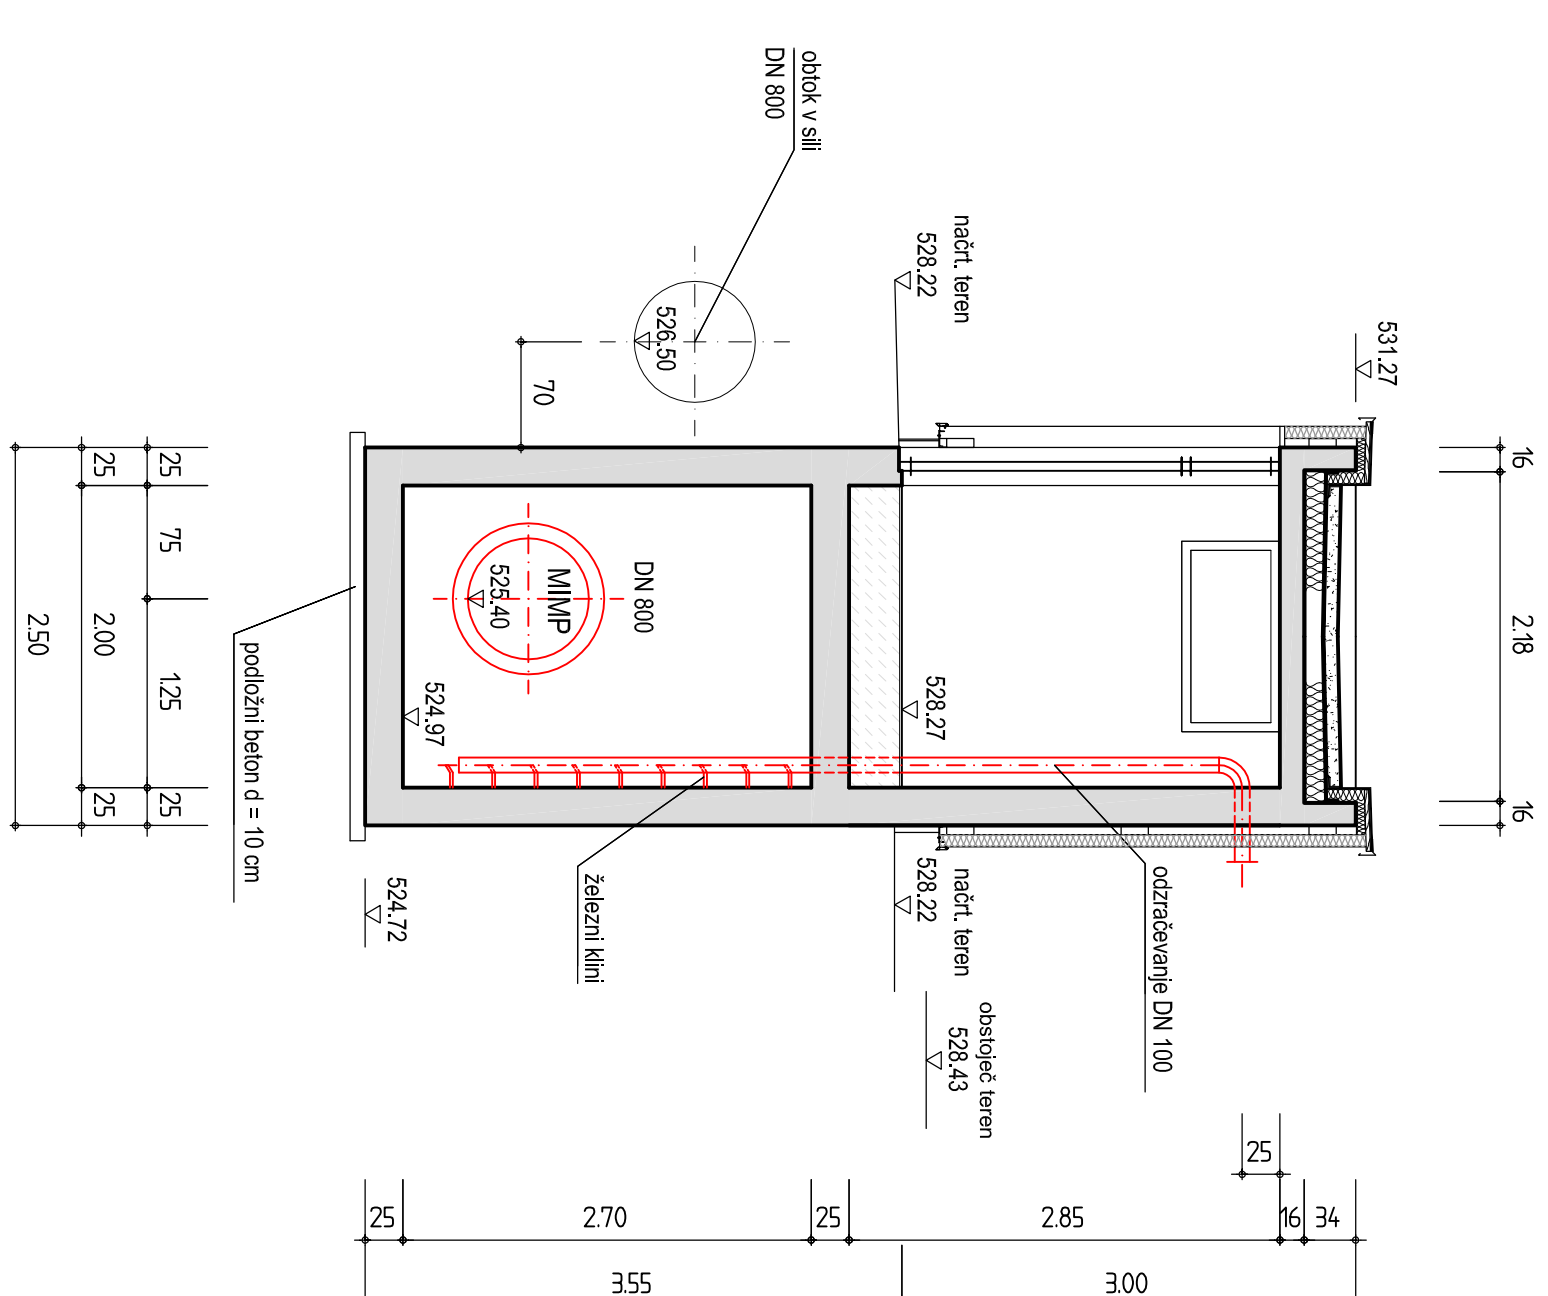


PREREZ C - C

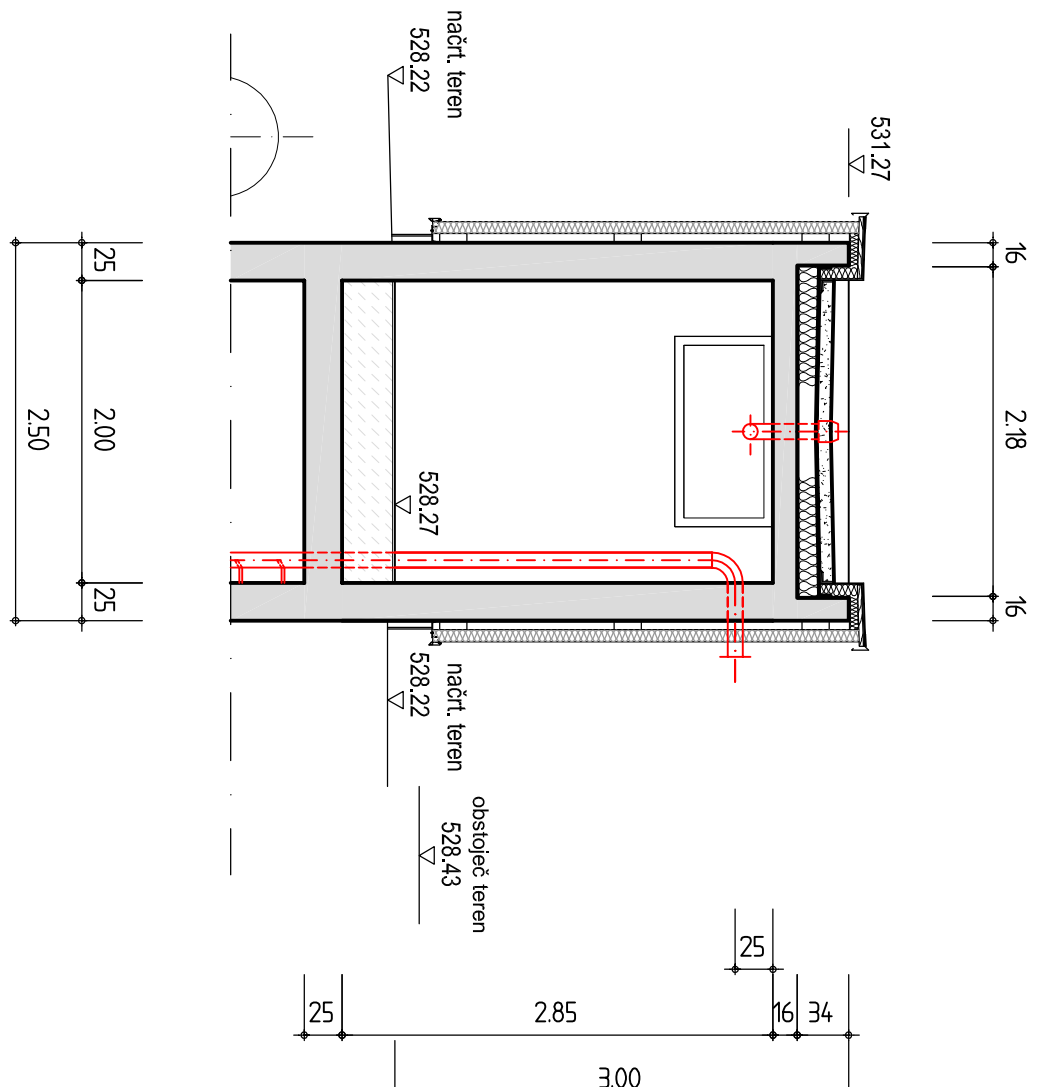


Detail zaključek fasade


M = 1 : 10

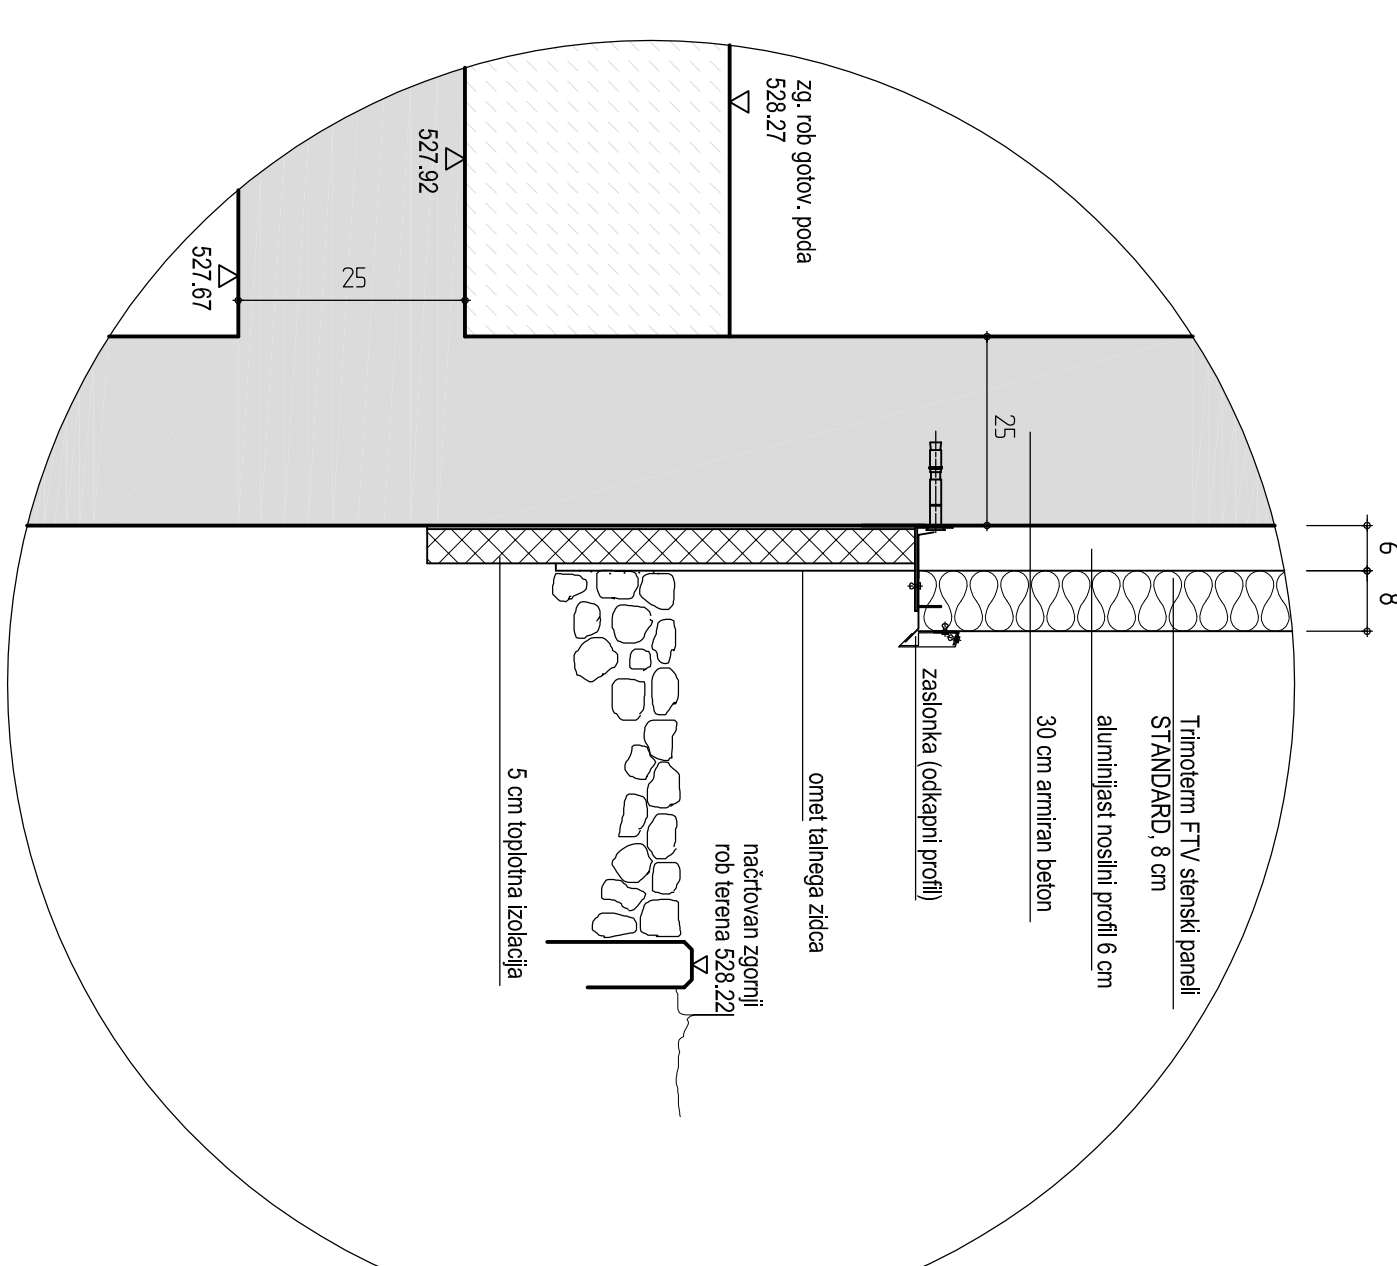


TLORIS KLET

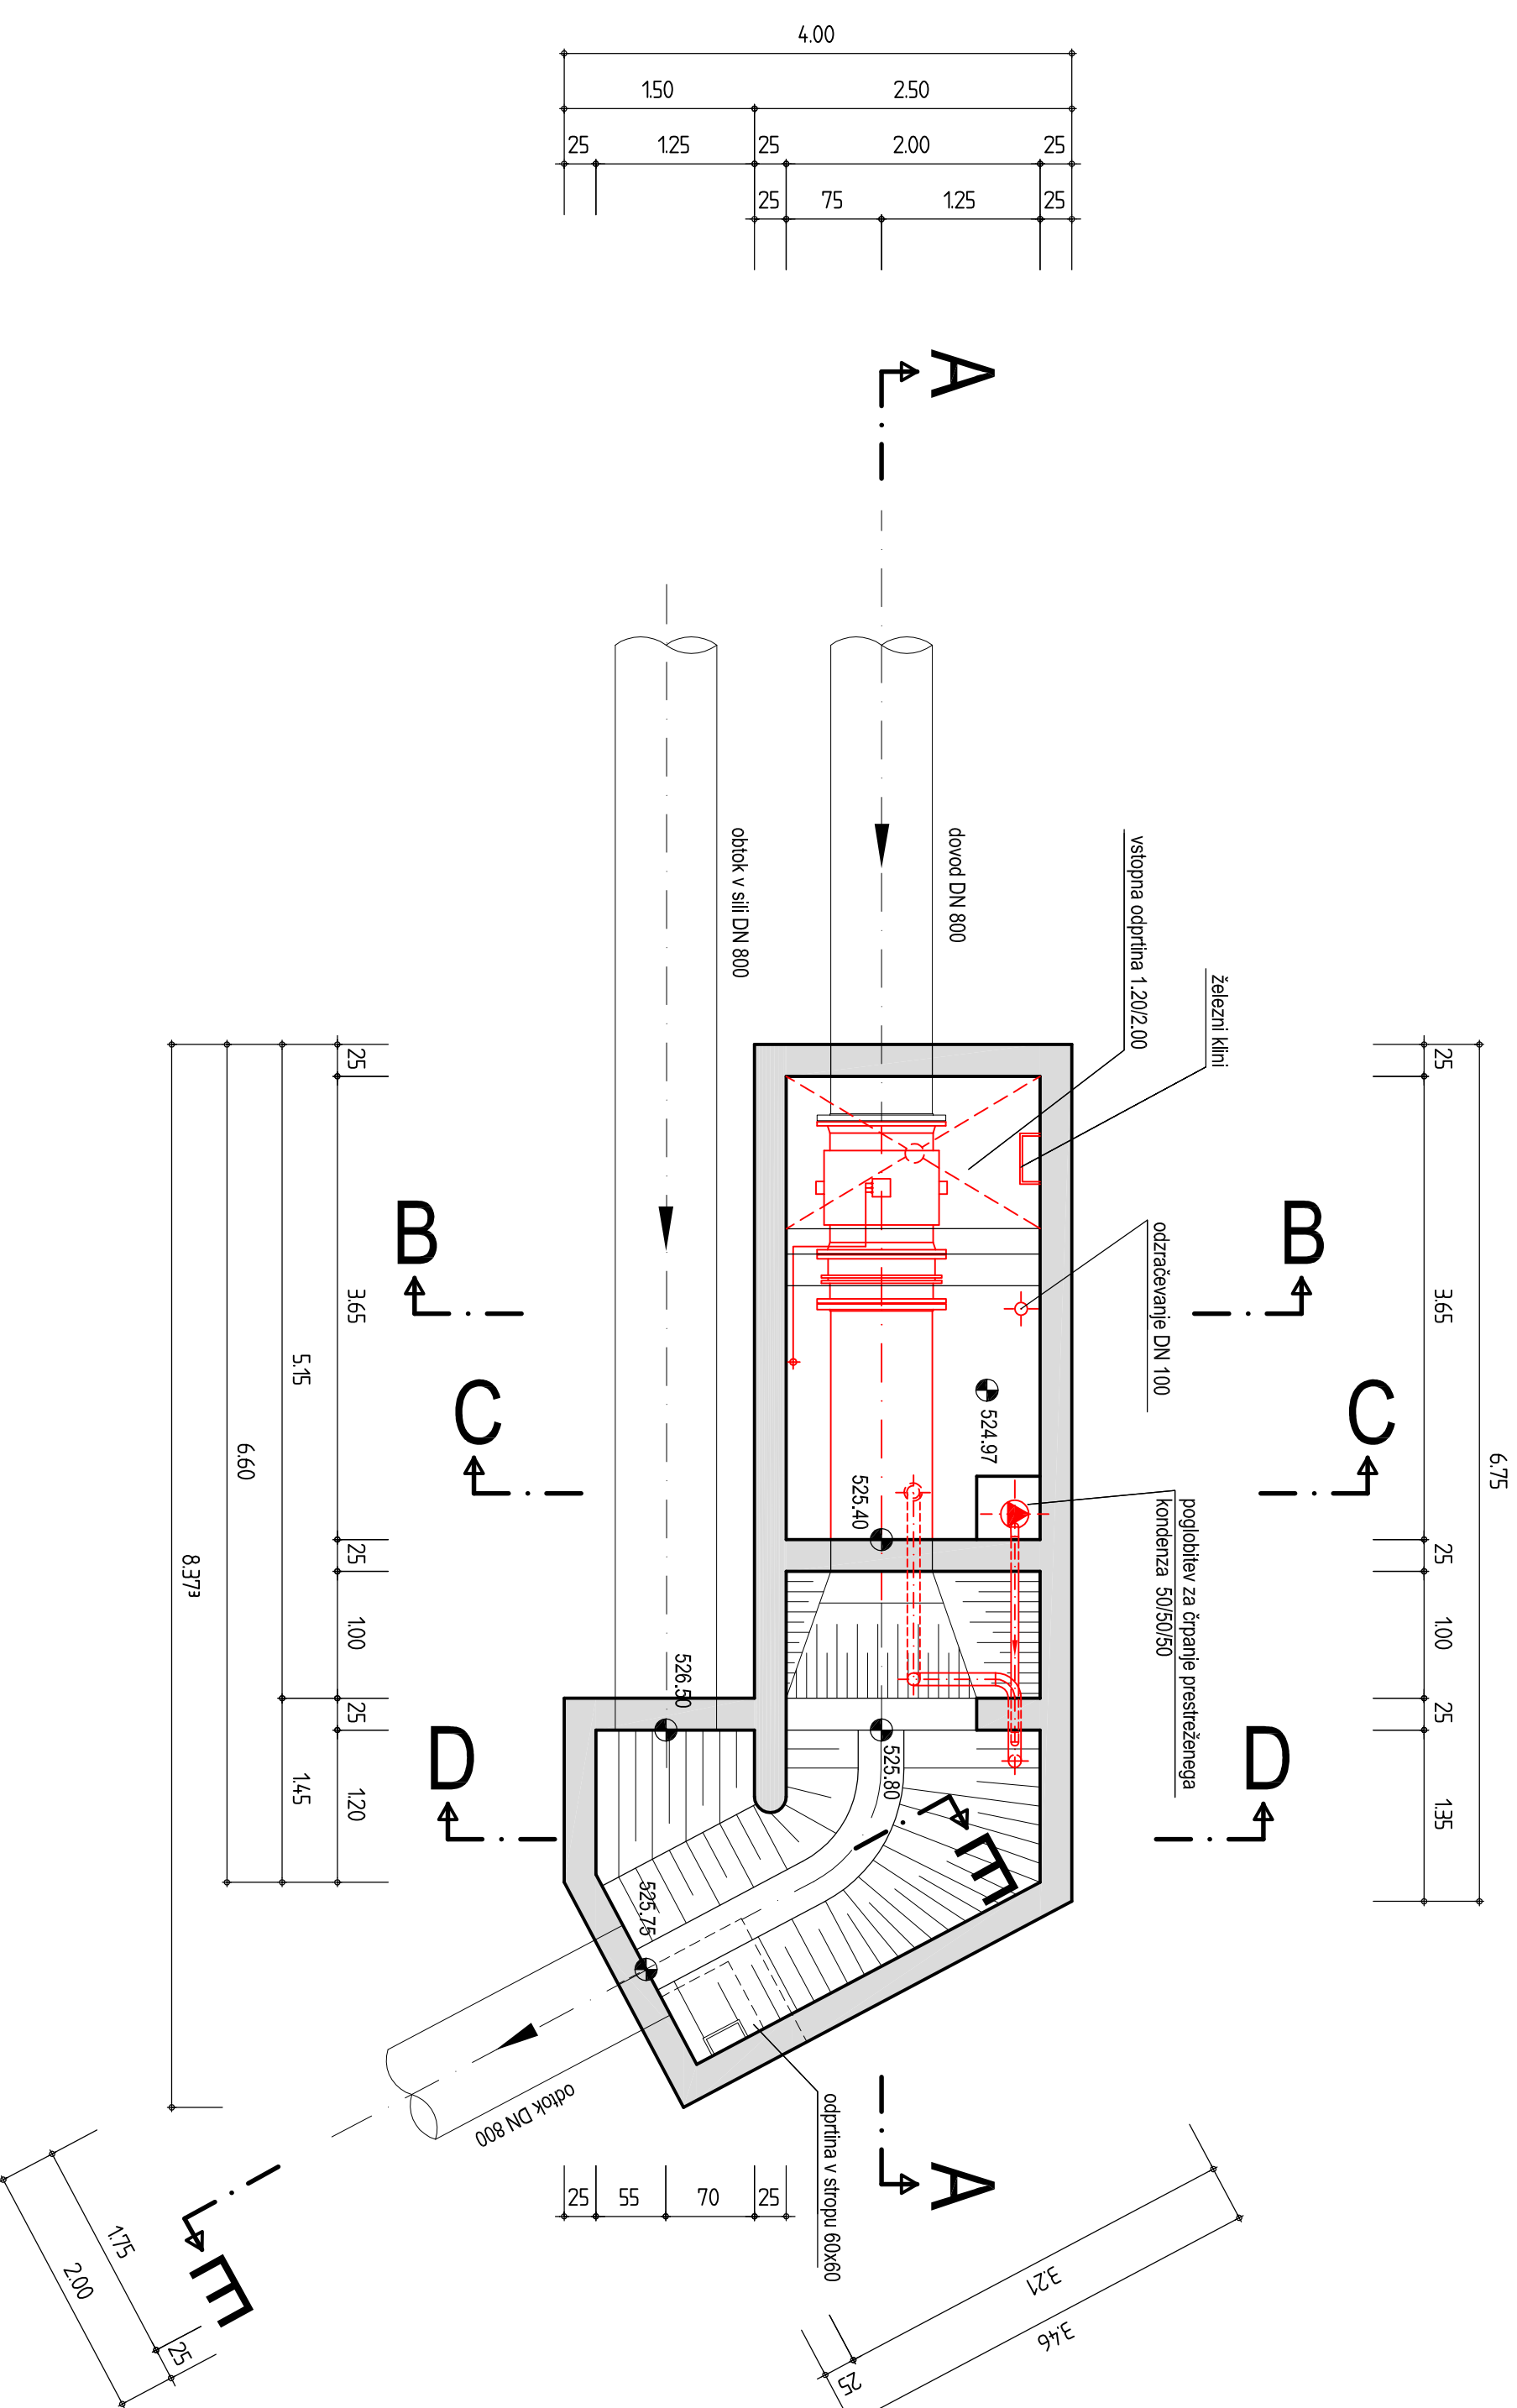

PREREZ D-D

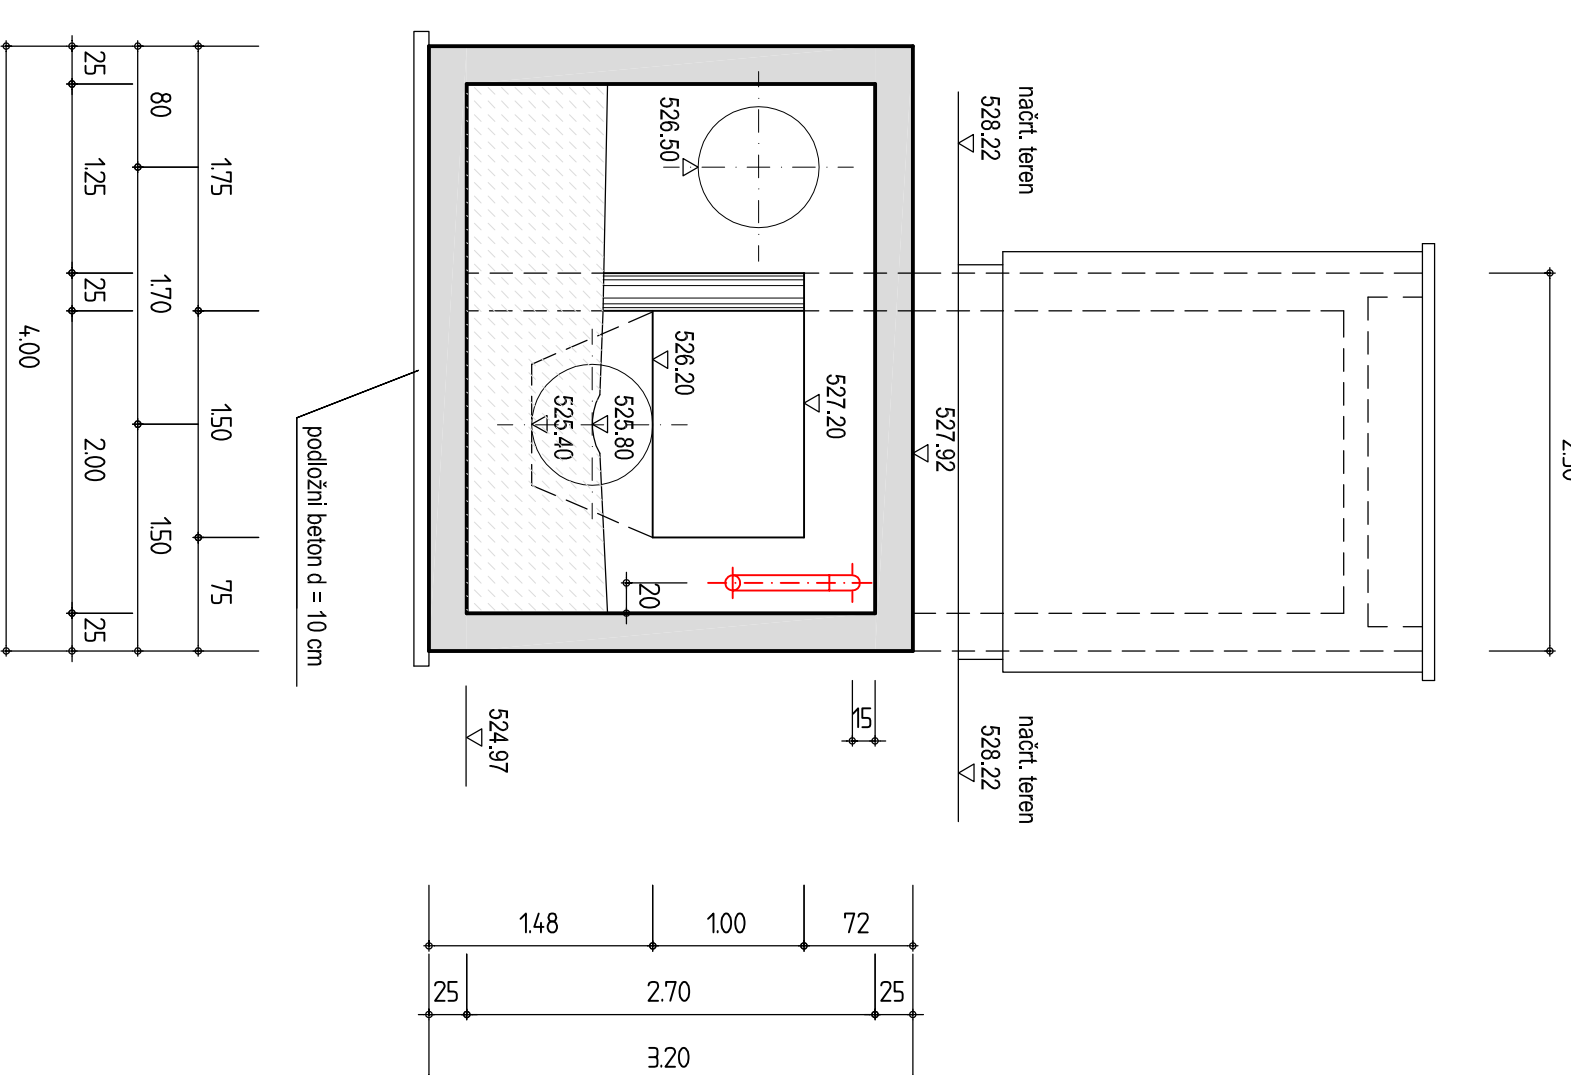


PREEREZE - E

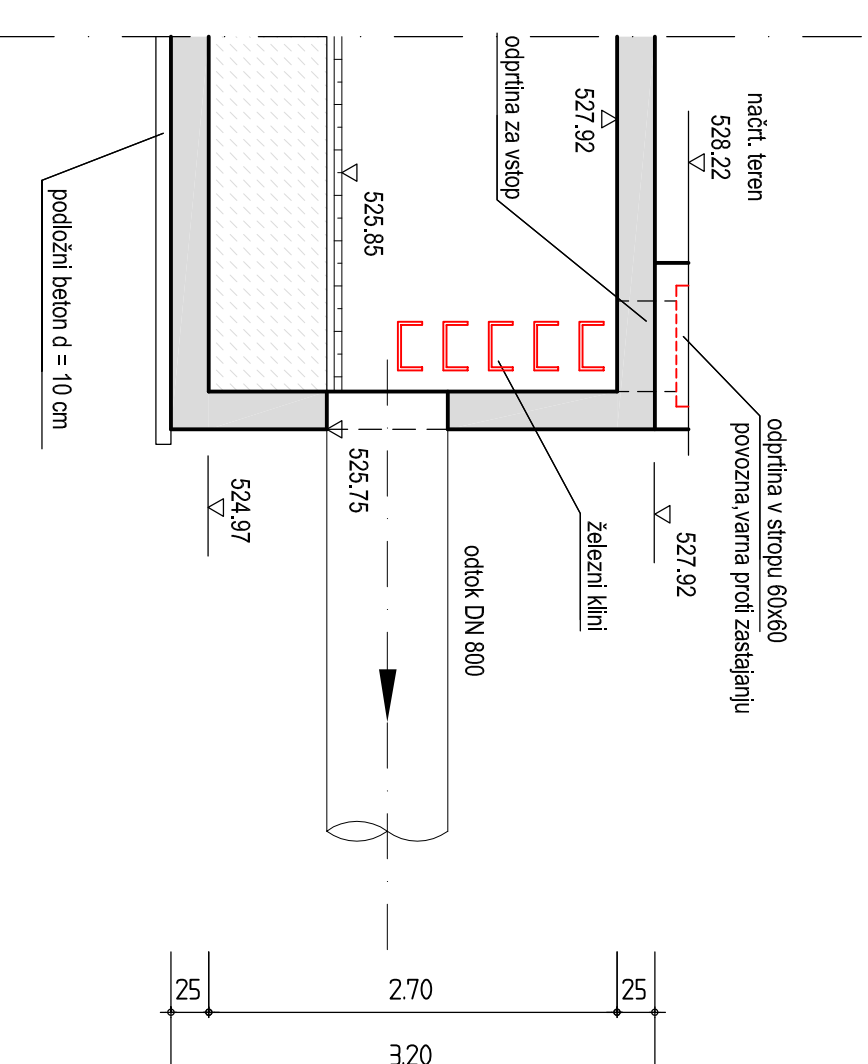

Detail

zaključek fasade zgoraj ("attika")

M=1:10

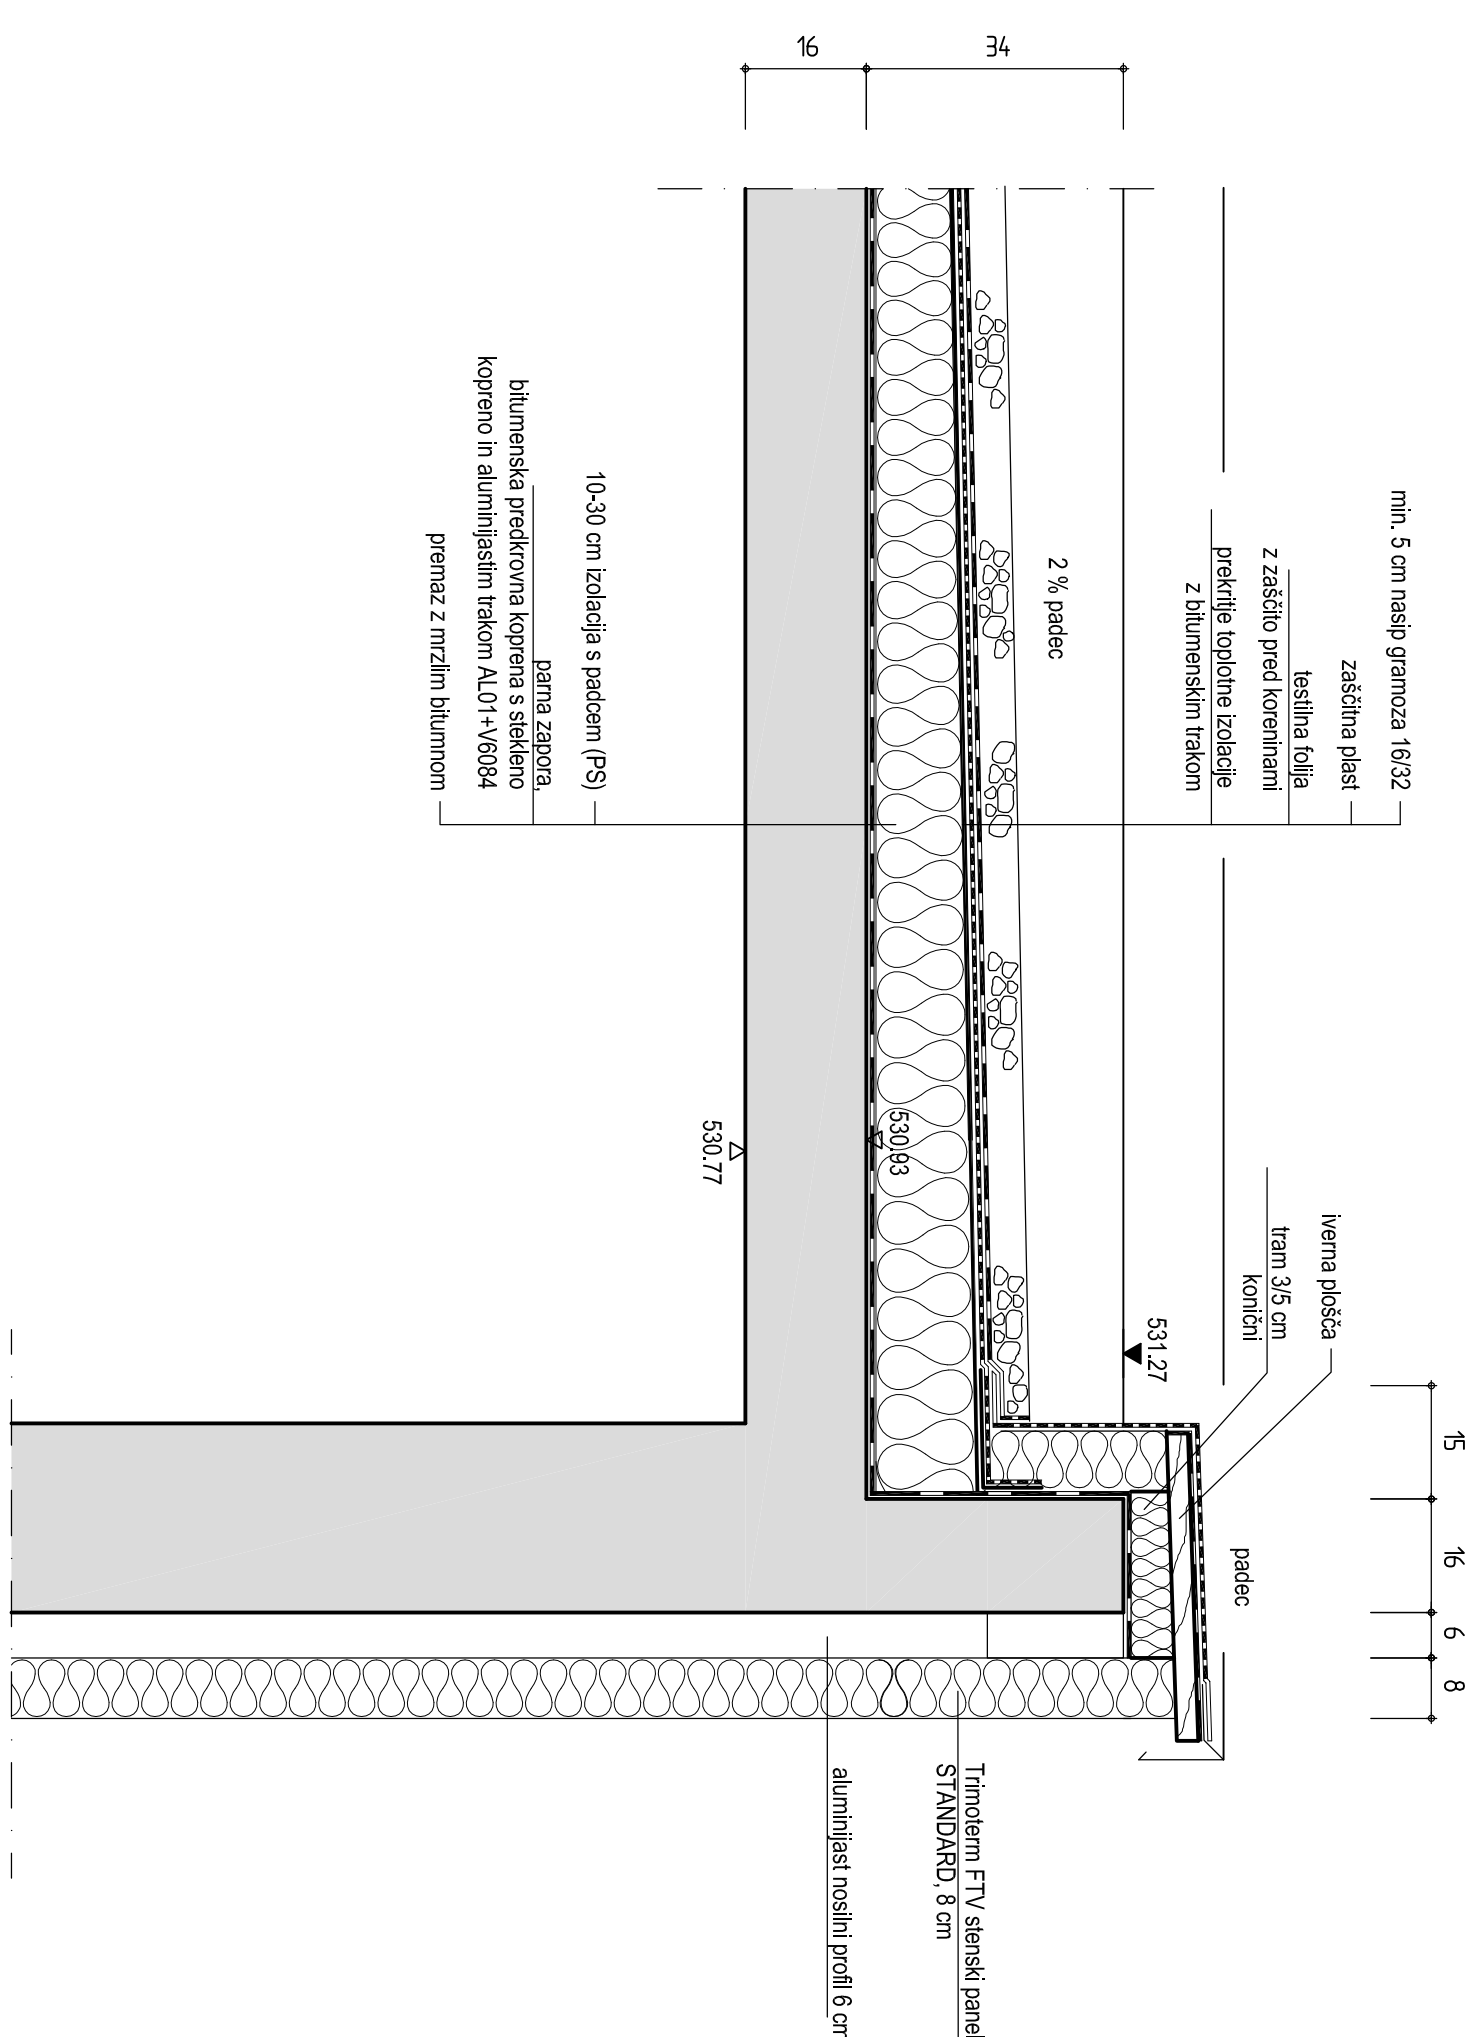

M 1:50

[illegible]