


# DISPOZICIJA OPREME

1/200

		M01	M02	M03	M04	M05	M06	M07	M08	M09	VSE	
Struktura Model	Enote	2	2	4	3	2	1	3	1	2		
A	44,2 Kg	20	2	4	9	2	0	0	0	0	37	1635,4 Kg
B	44,2 Kg	0	4	8	3	8	7	12	3	8	53	2342,6 Kg
												3978 Kg
Plošče												
A1	0,77 m2	56	6	12	15	8	0	0	0	0	97	74,69 m2
A2	0,49 m2	0	0	0	0	0	0	0	0	0	0	0 m2
B1	1,05 m2	0	2	12	3	6	7	0	3	6	39	40,95 m2
B2	0,45 m2	0	2	12	0	4	2	6	2	0	28	12,6 m2
B3	0,21 m2	0	0	0	0	10	0	30	0	10	50	10,5 m2
												138,74 m2

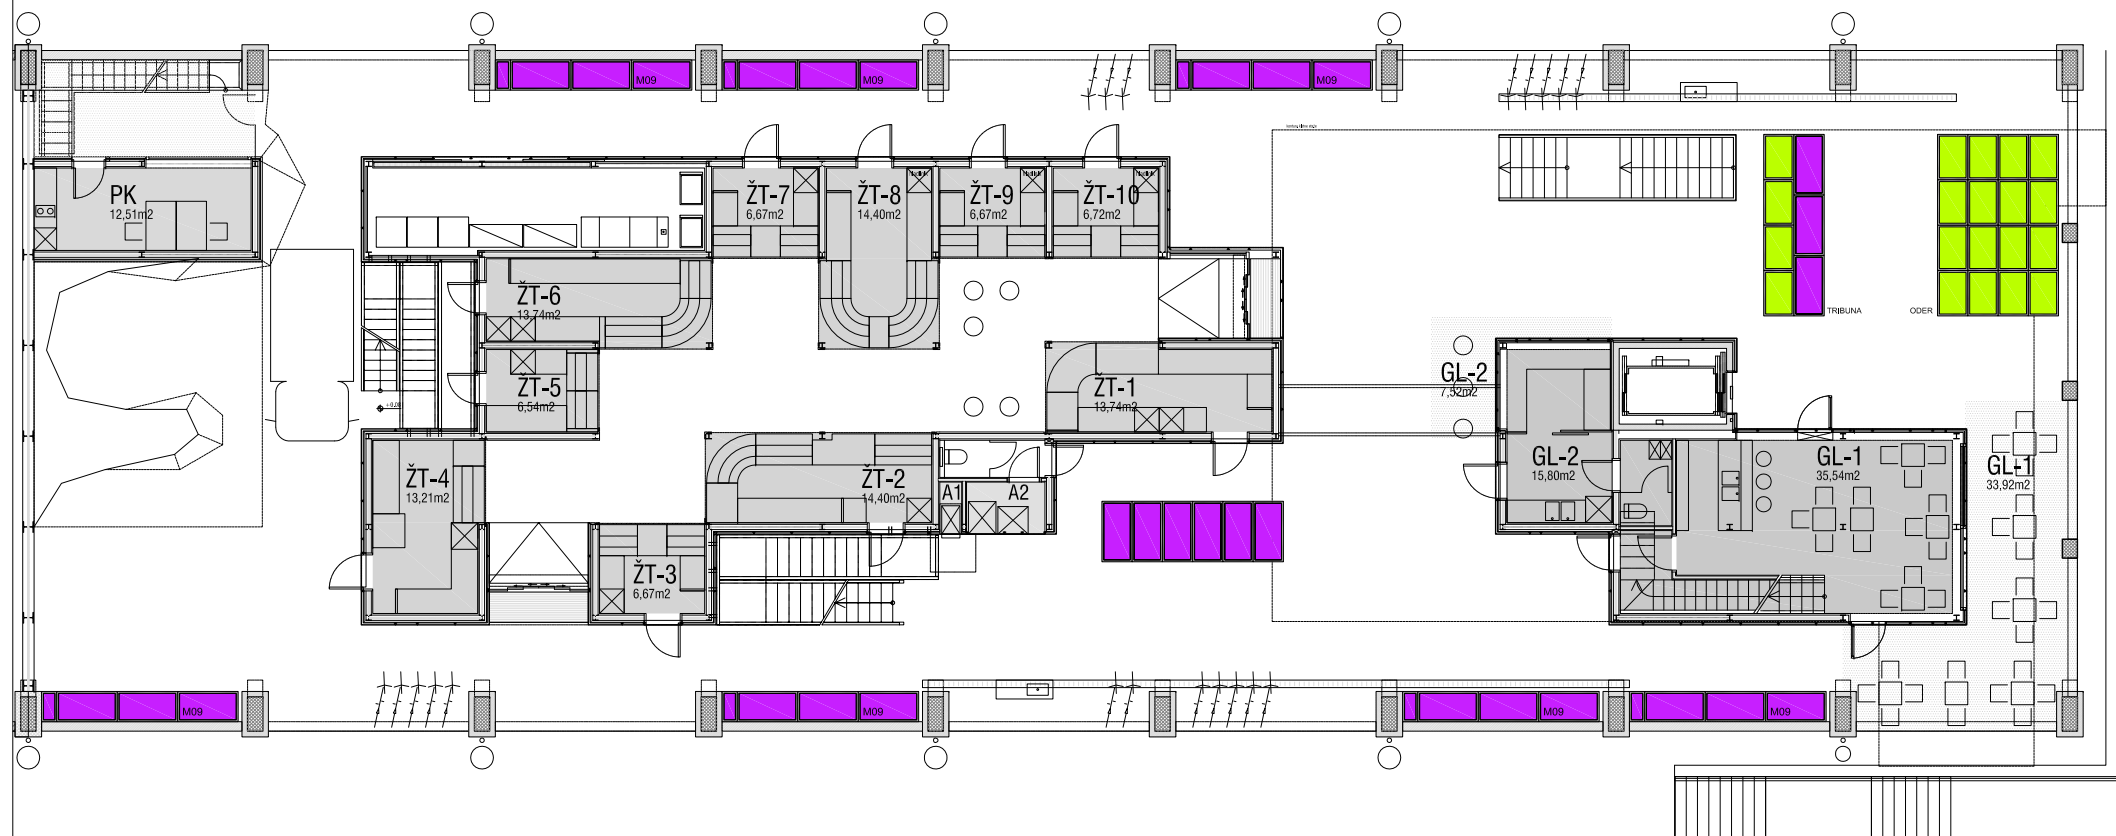

# DISPOZICIJA OPREME

1/200

		M01	M02	M03	M04	M05	M06	M07	M08	M09	VSE	
Struktura Model	Enote	2	2	4	3	2	1	3	1	2		
A	44,2 Kg	20	2	4	9	2	0	0	0	0	37	1635,4 Kg
B	44,2 Kg	0	4	8	3	8	7	12	3	8	53	2342,6 Kg
												3978 Kg
Plošče												
A1	0,77 m2	56	6	12	15	8	0	0	0	0	97	74,69 m2
A2	0,49 m2	0	0	0	0	0	0	0	0	0	0	0 m2
B1	1,05 m2	0	2	12	3	6	7	0	3	6	39	40,95 m2
B2	0,45 m2	0	2	12	0	4	2	6	2	0	28	12,6 m2
B3	0,21 m2	0	0	0	0	10	0	30	0	10	50	10,5 m2
												138,74 m2

