




POGLED OD ZGORAJ

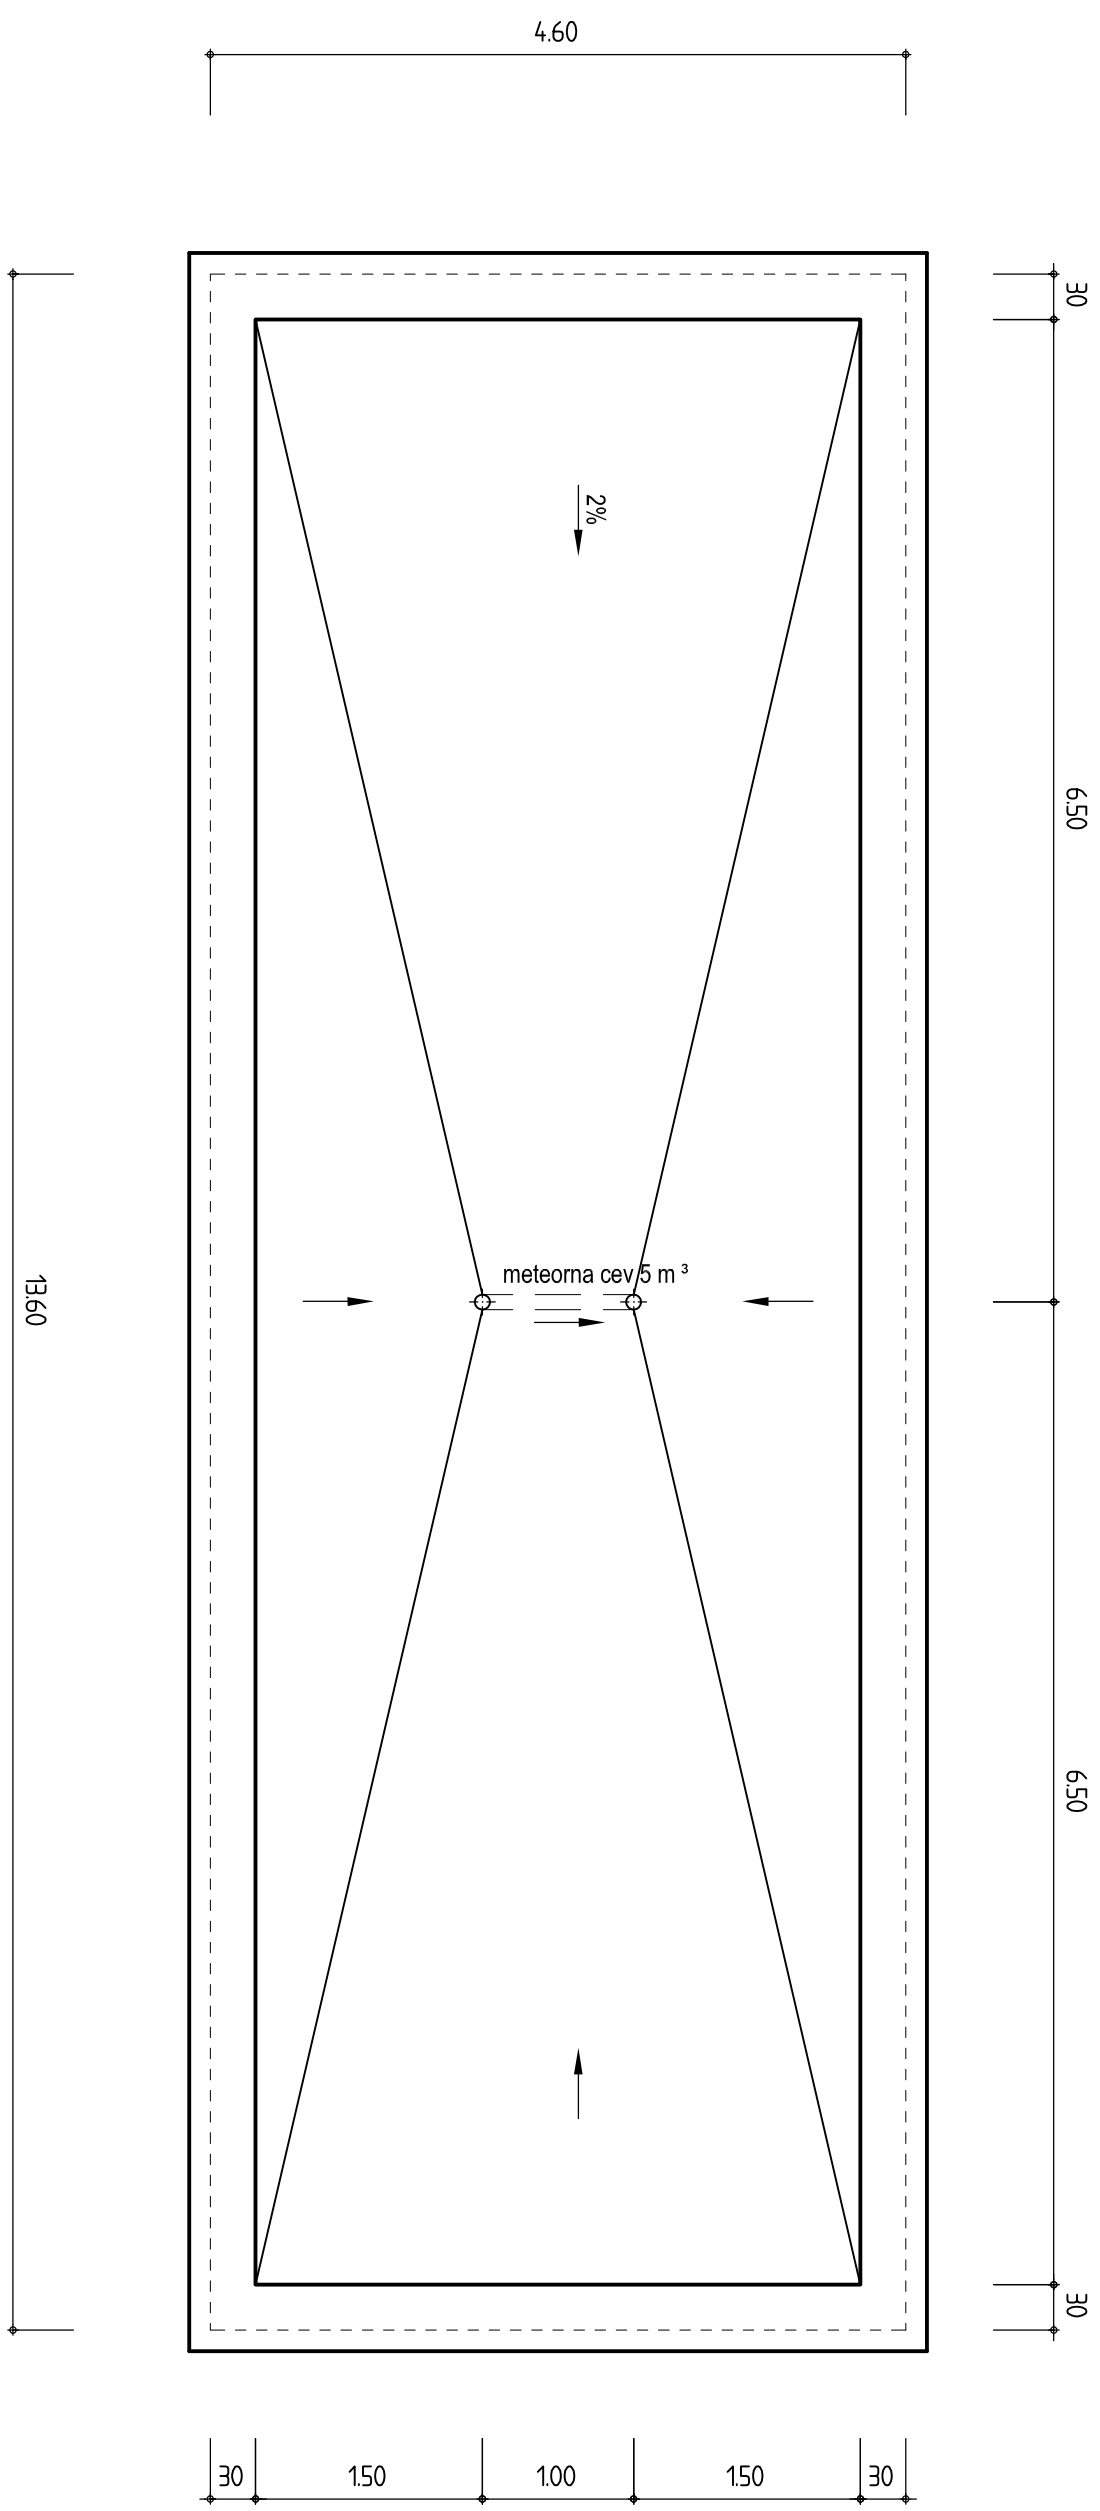


DETAIL A
zaključek fasade zgoraj ("attika")
M=1:5

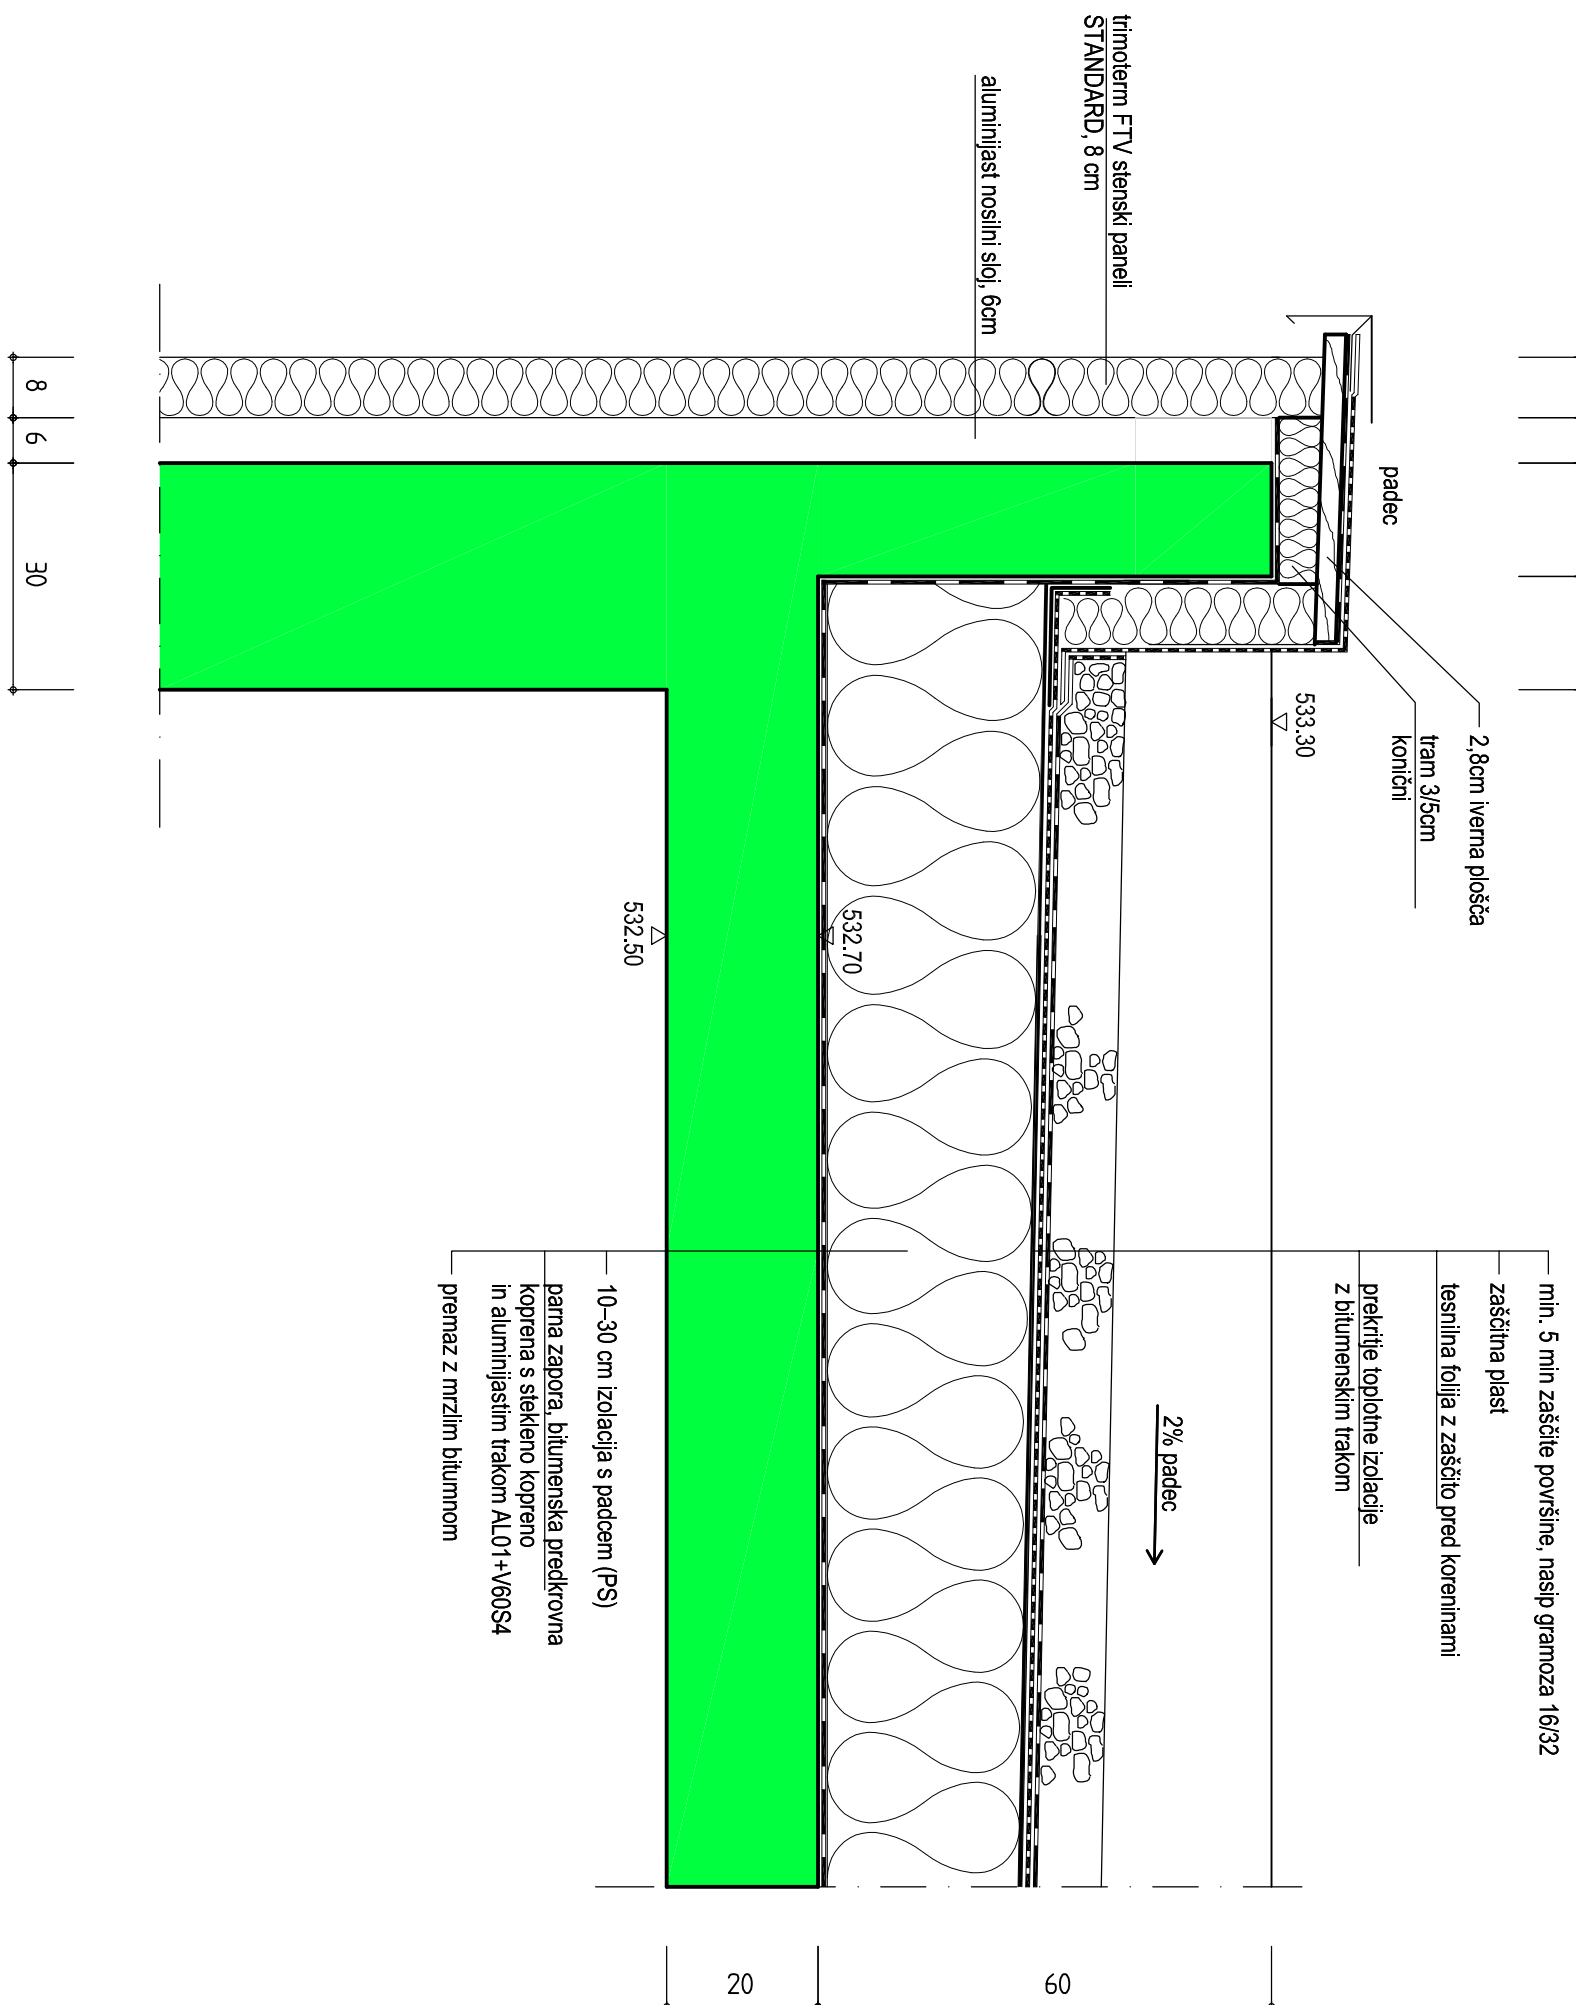


DETAIL B
zaključek fasade
M=1:5

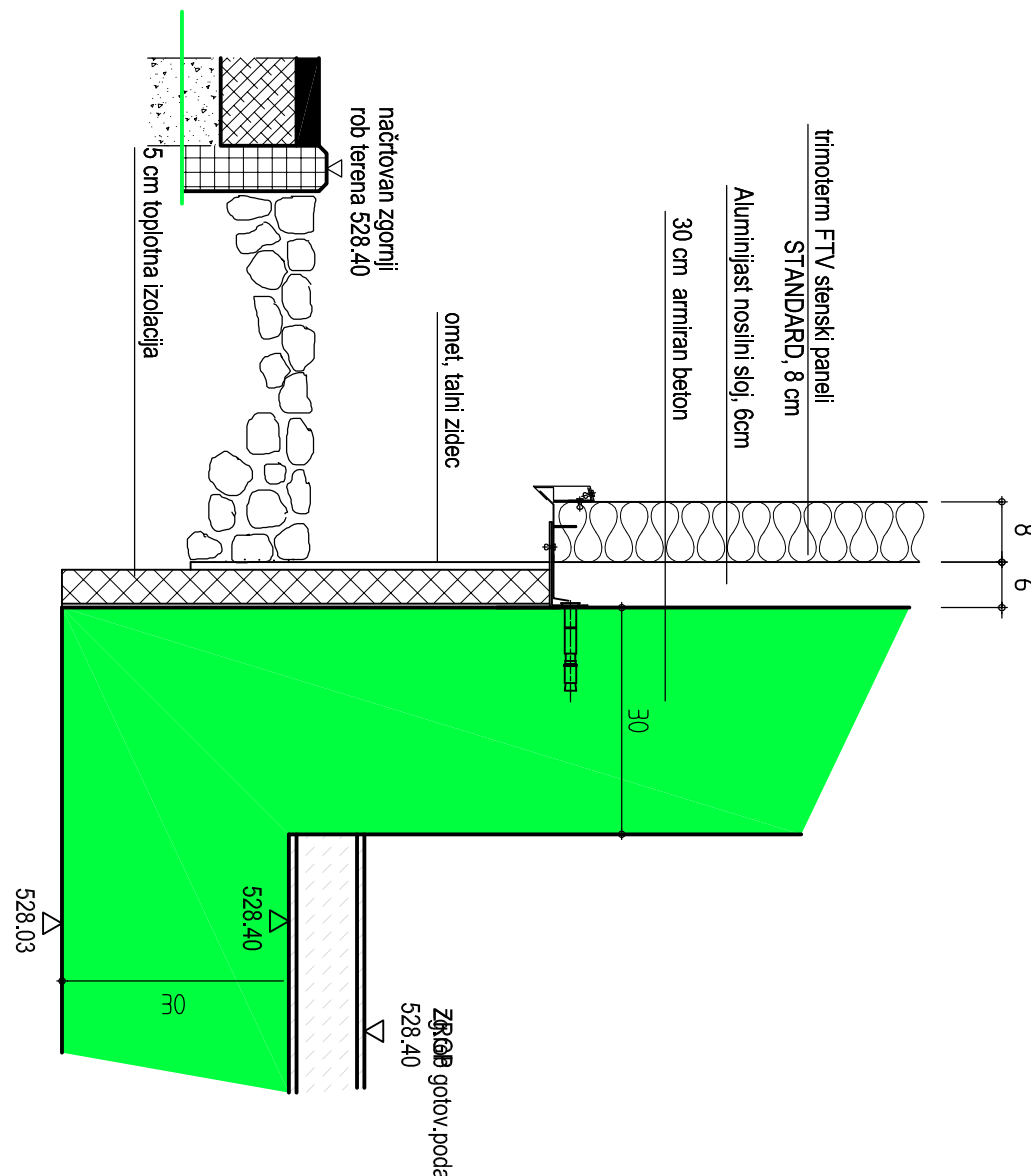


PREREZ A - A

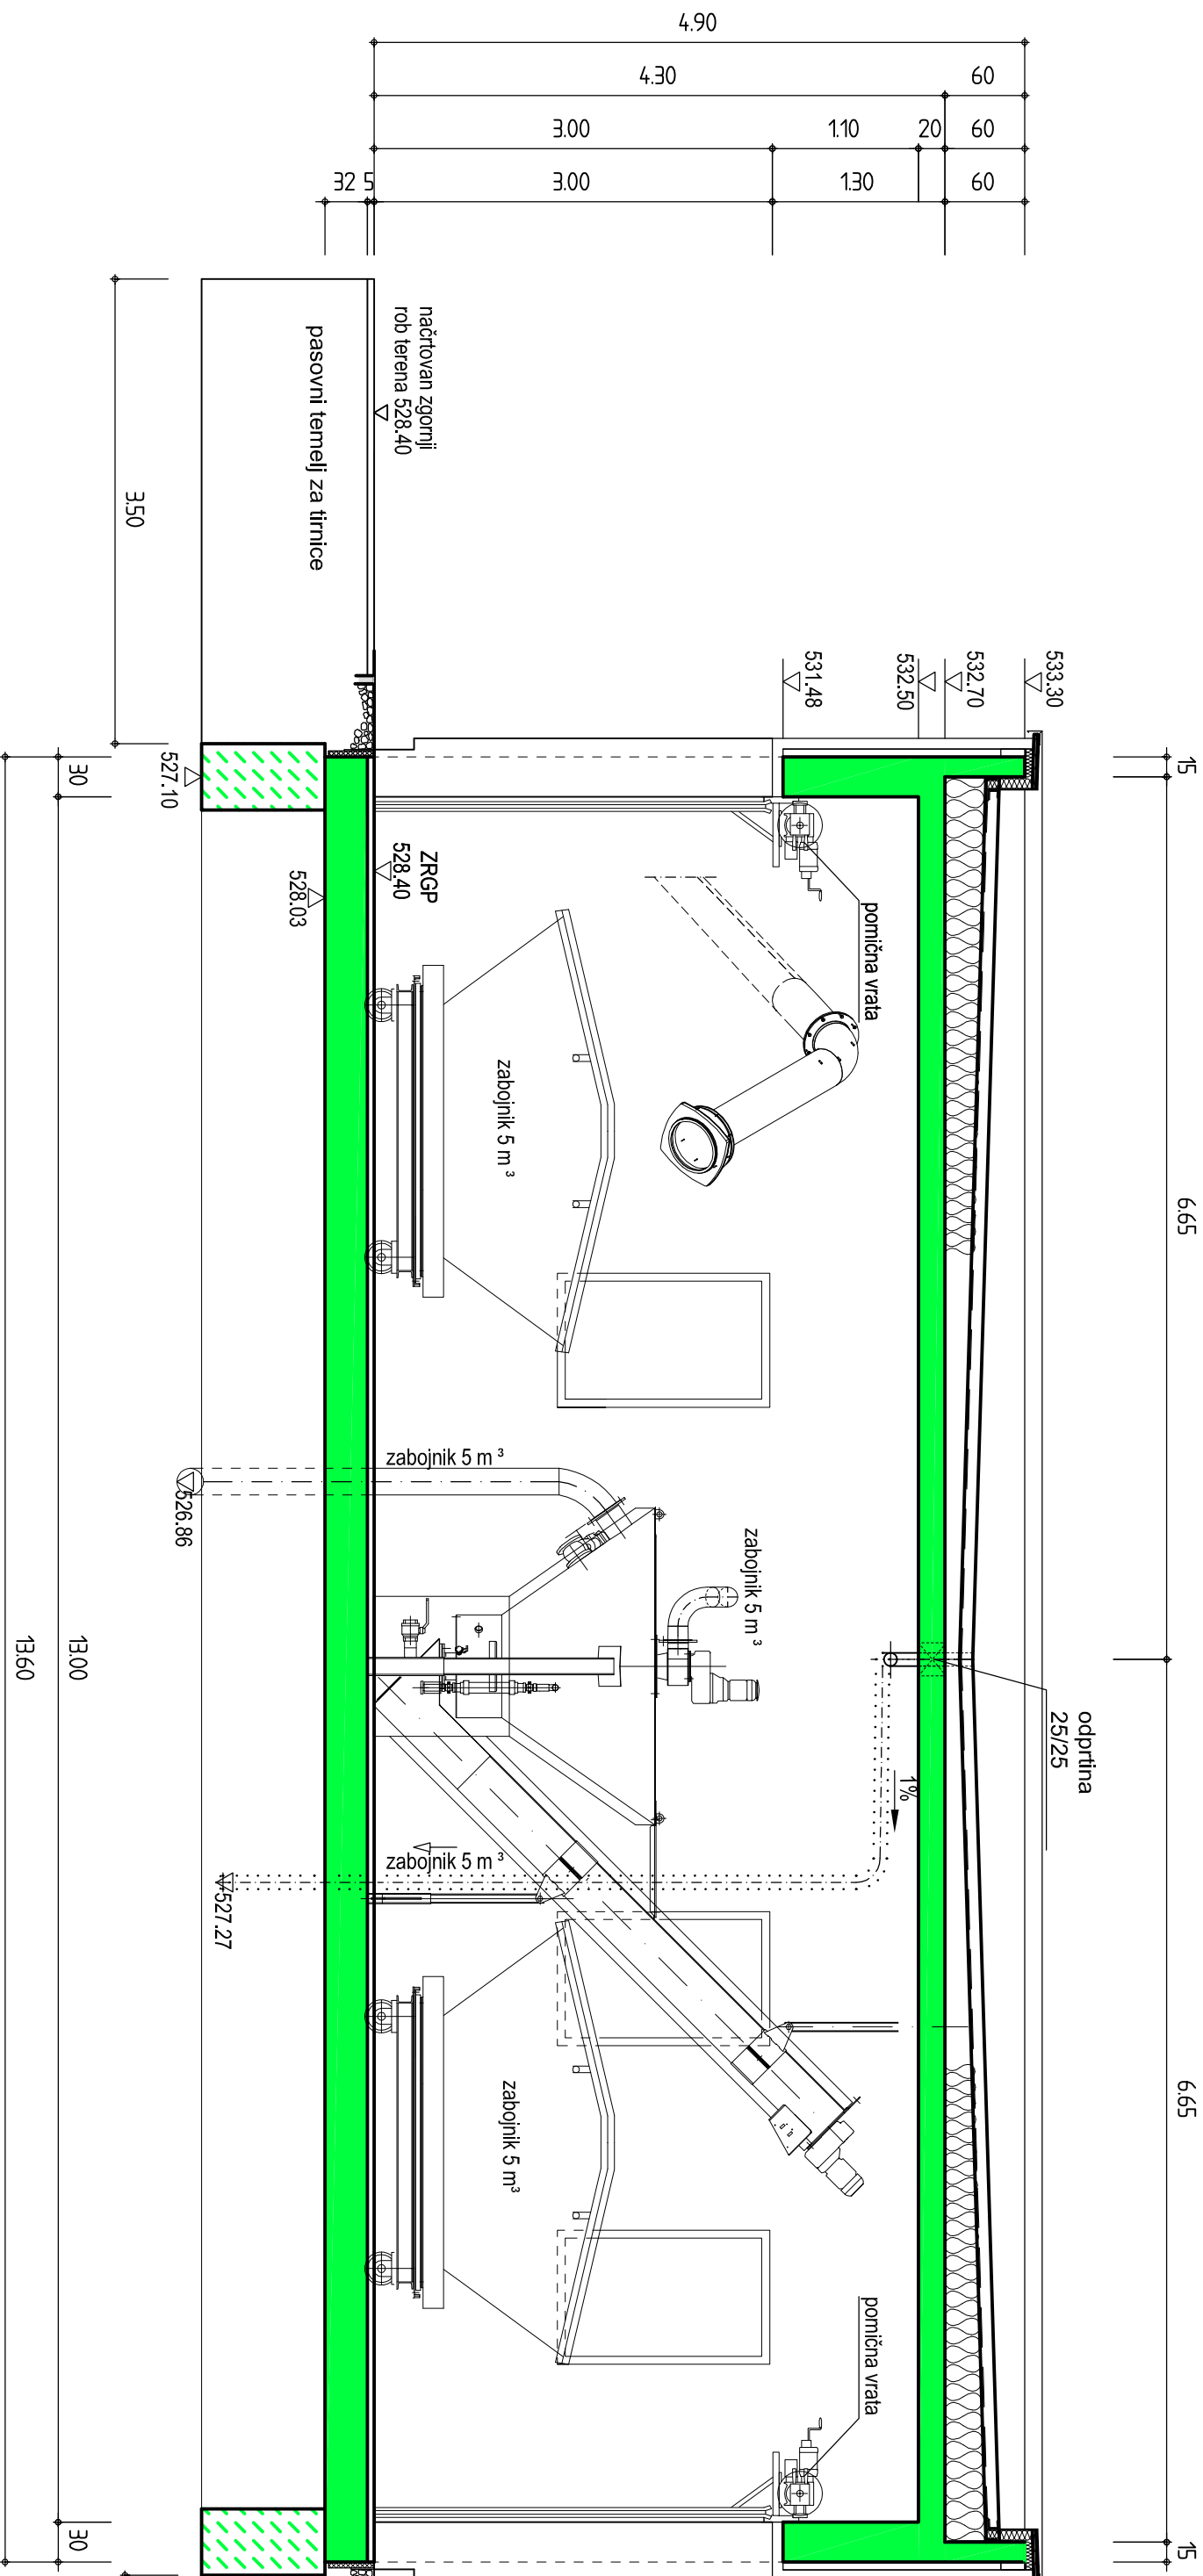


TLORIS

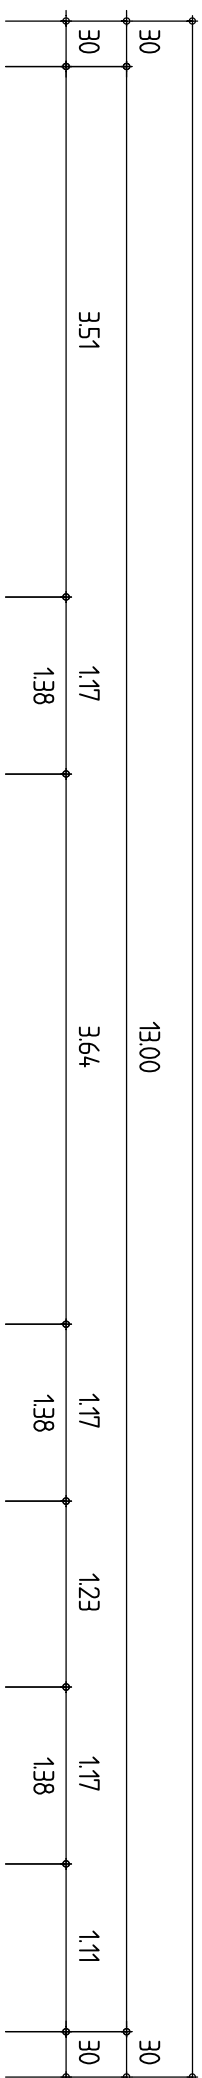


PREREZ C - C

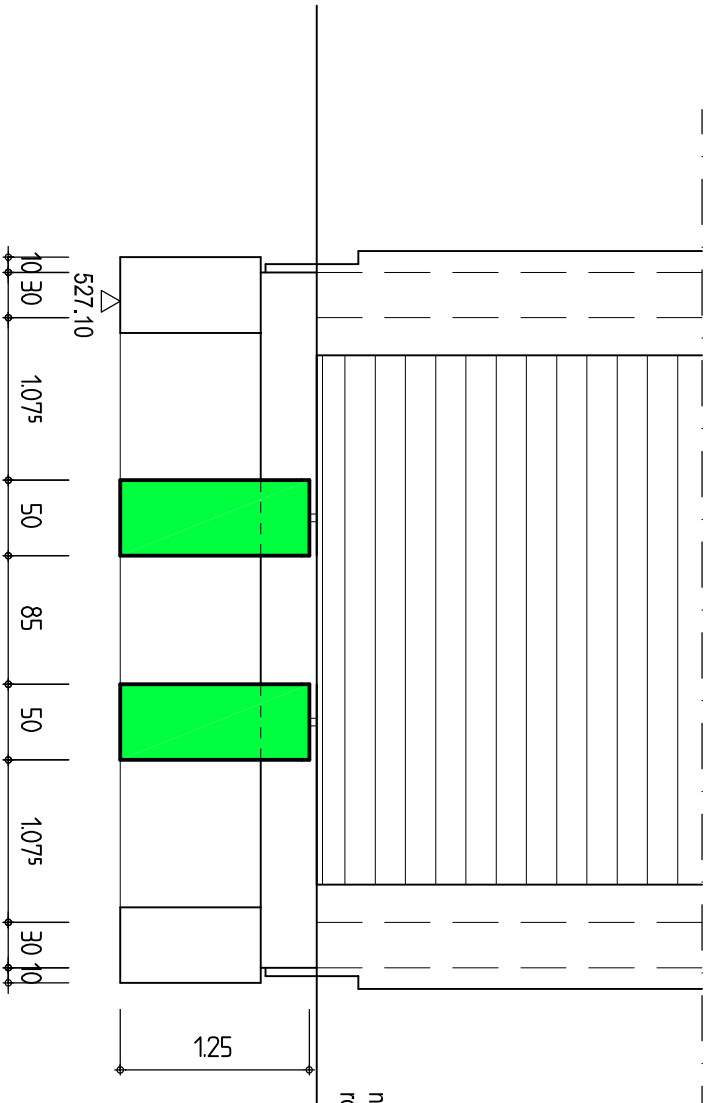

DETAIL C
M = 1:5

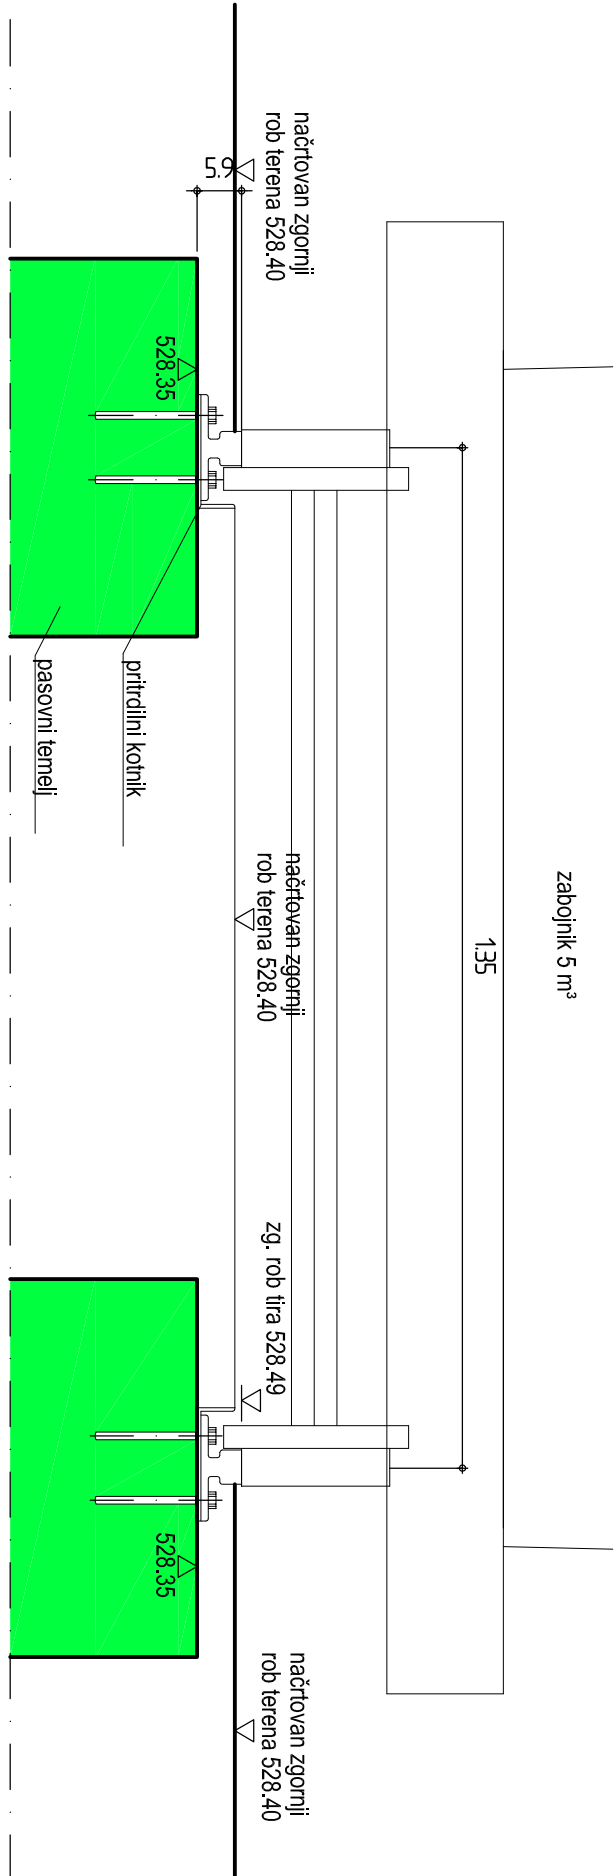

DETAIL D
M = 1:5

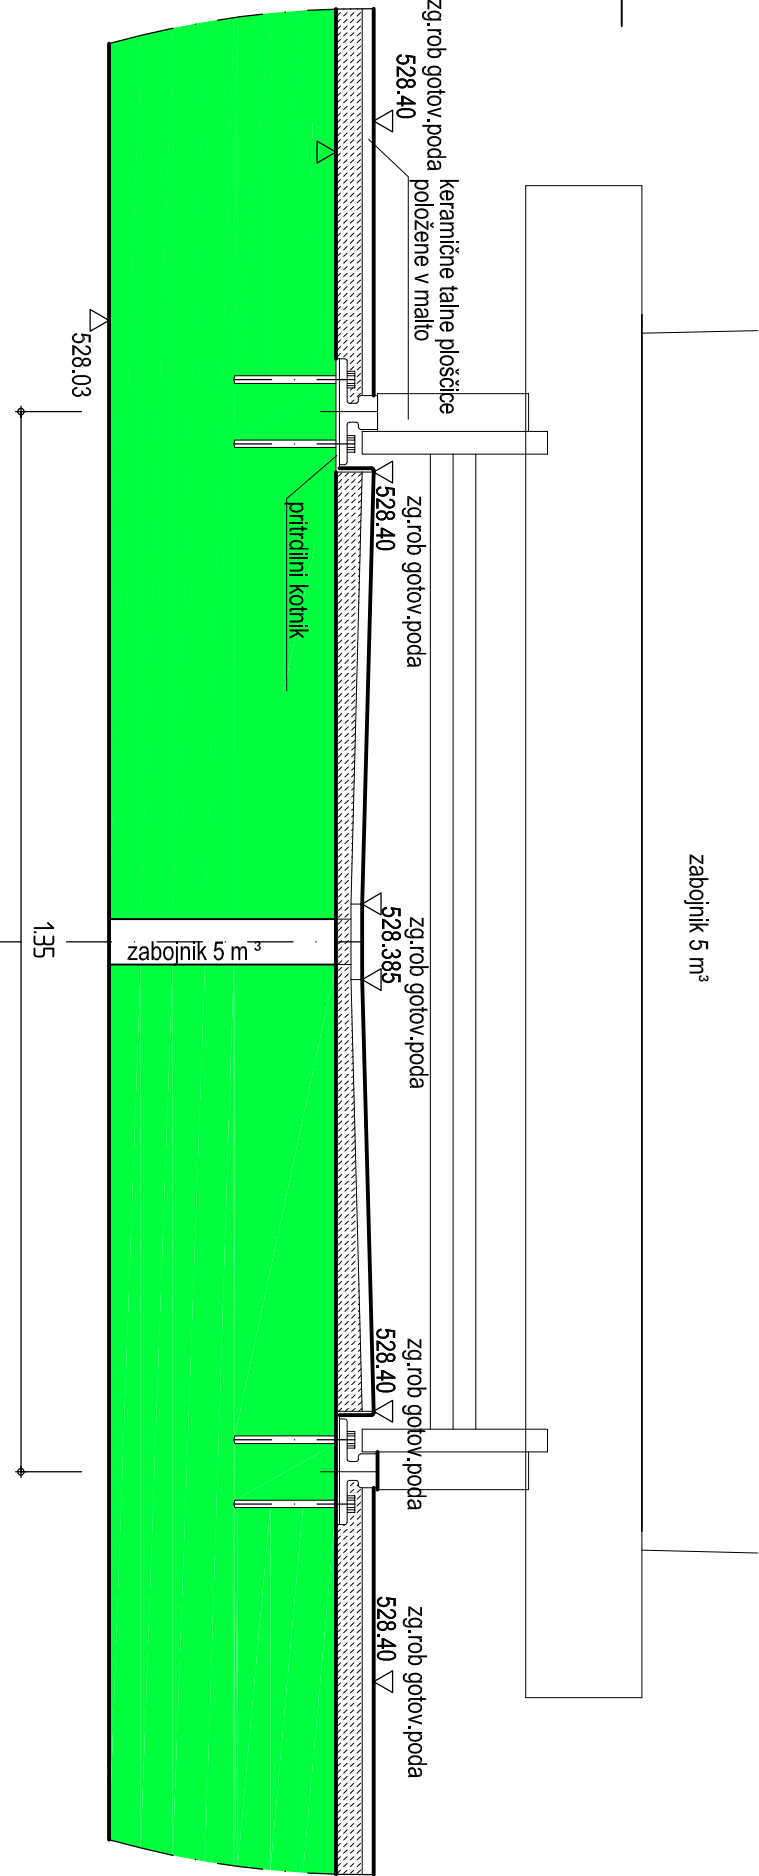

LEGENDA:

- armiran beton
- strojna betnika
- nearmiran beton

M : 1:50




