




FLORIS PRITLIČJE

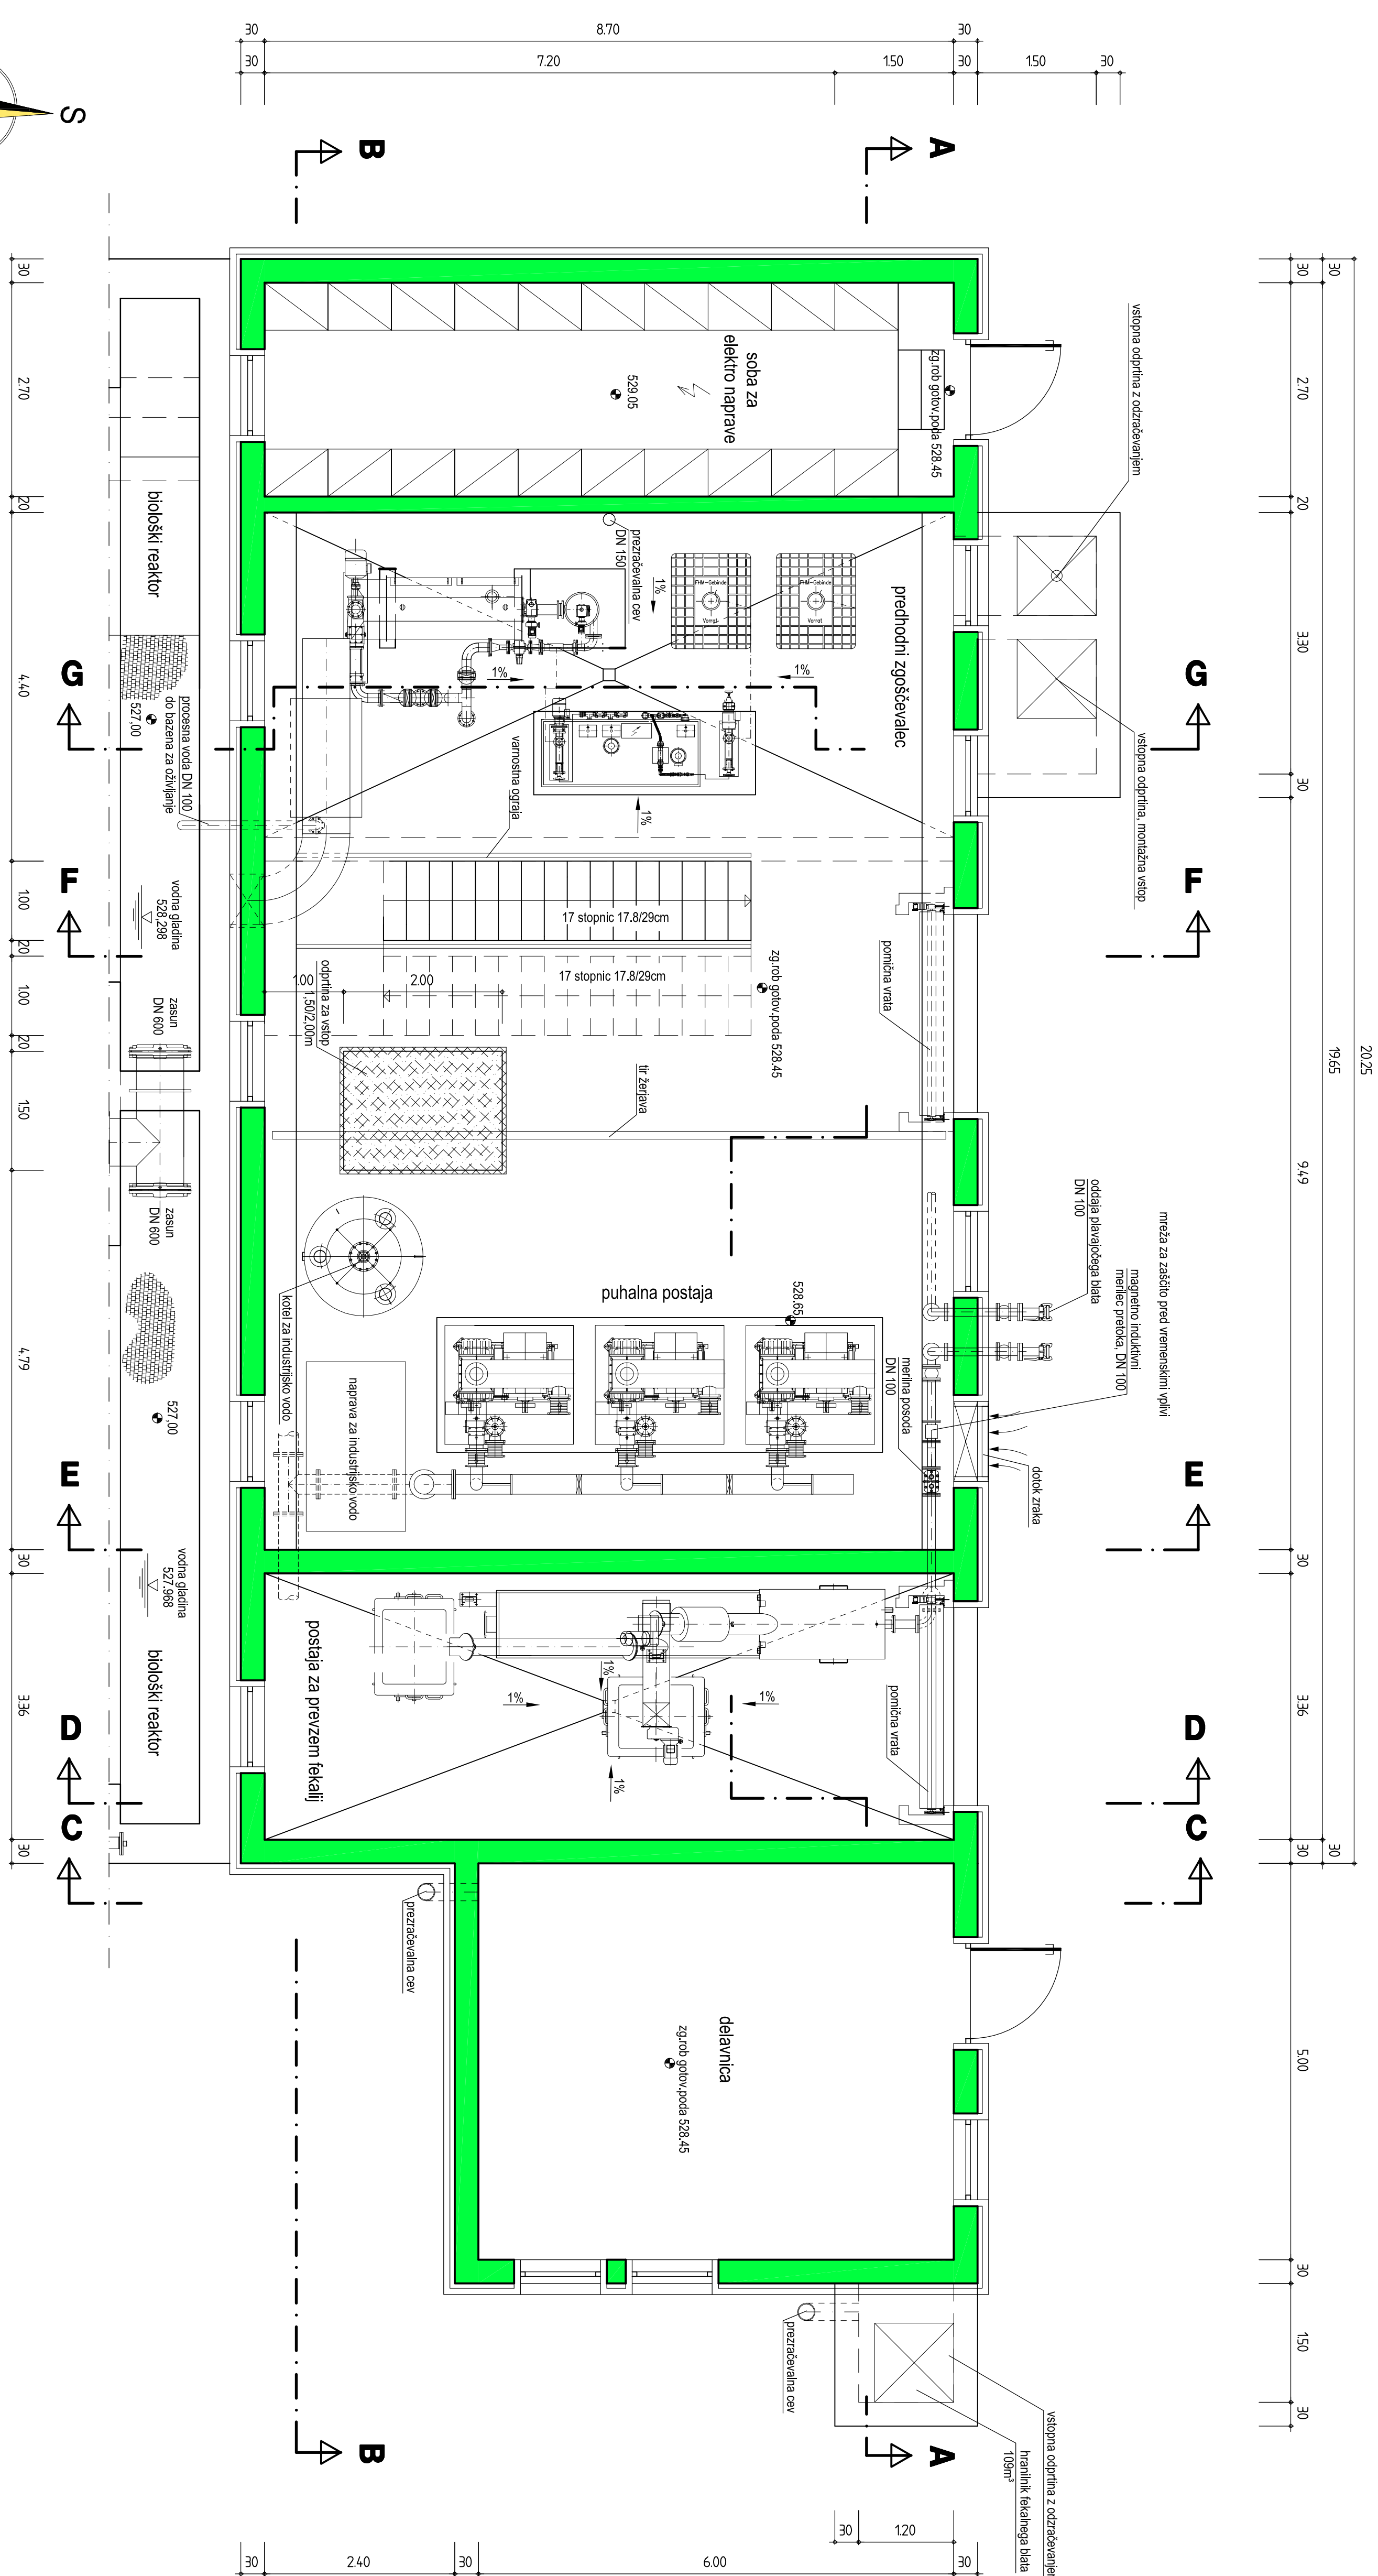


# POGLEĐ OD ZGORAJ

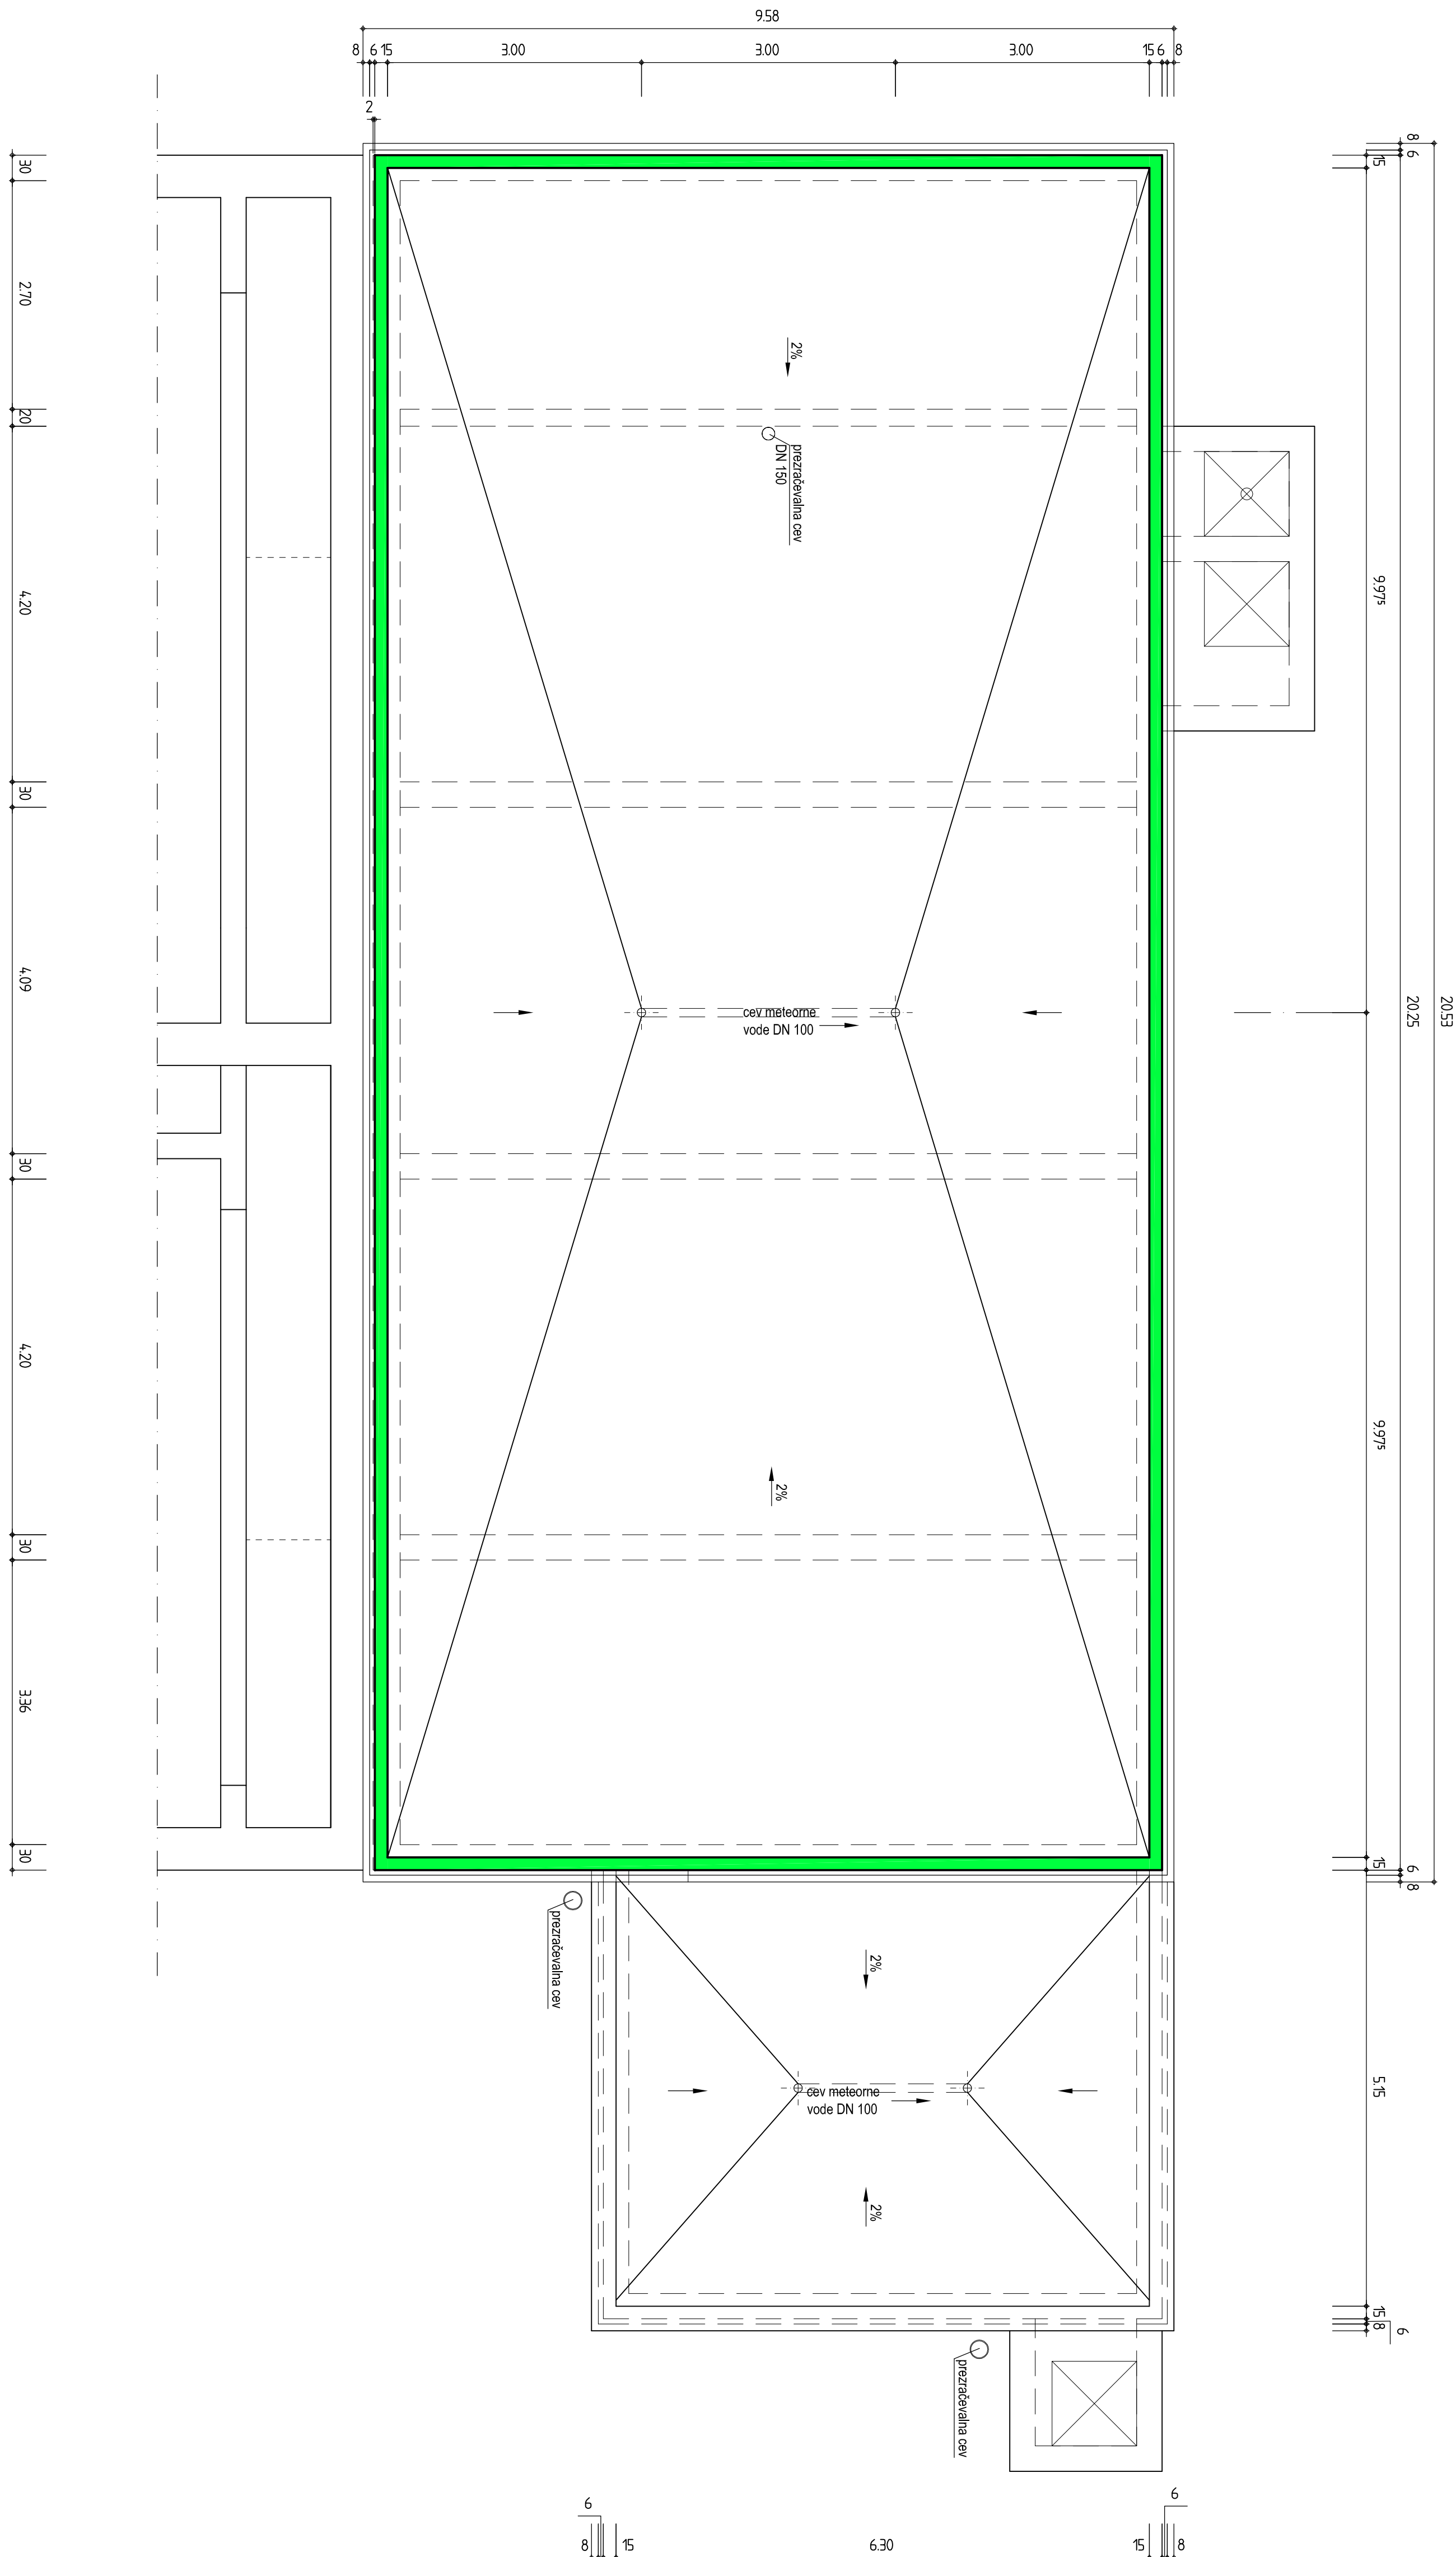


FLORIS KLETT

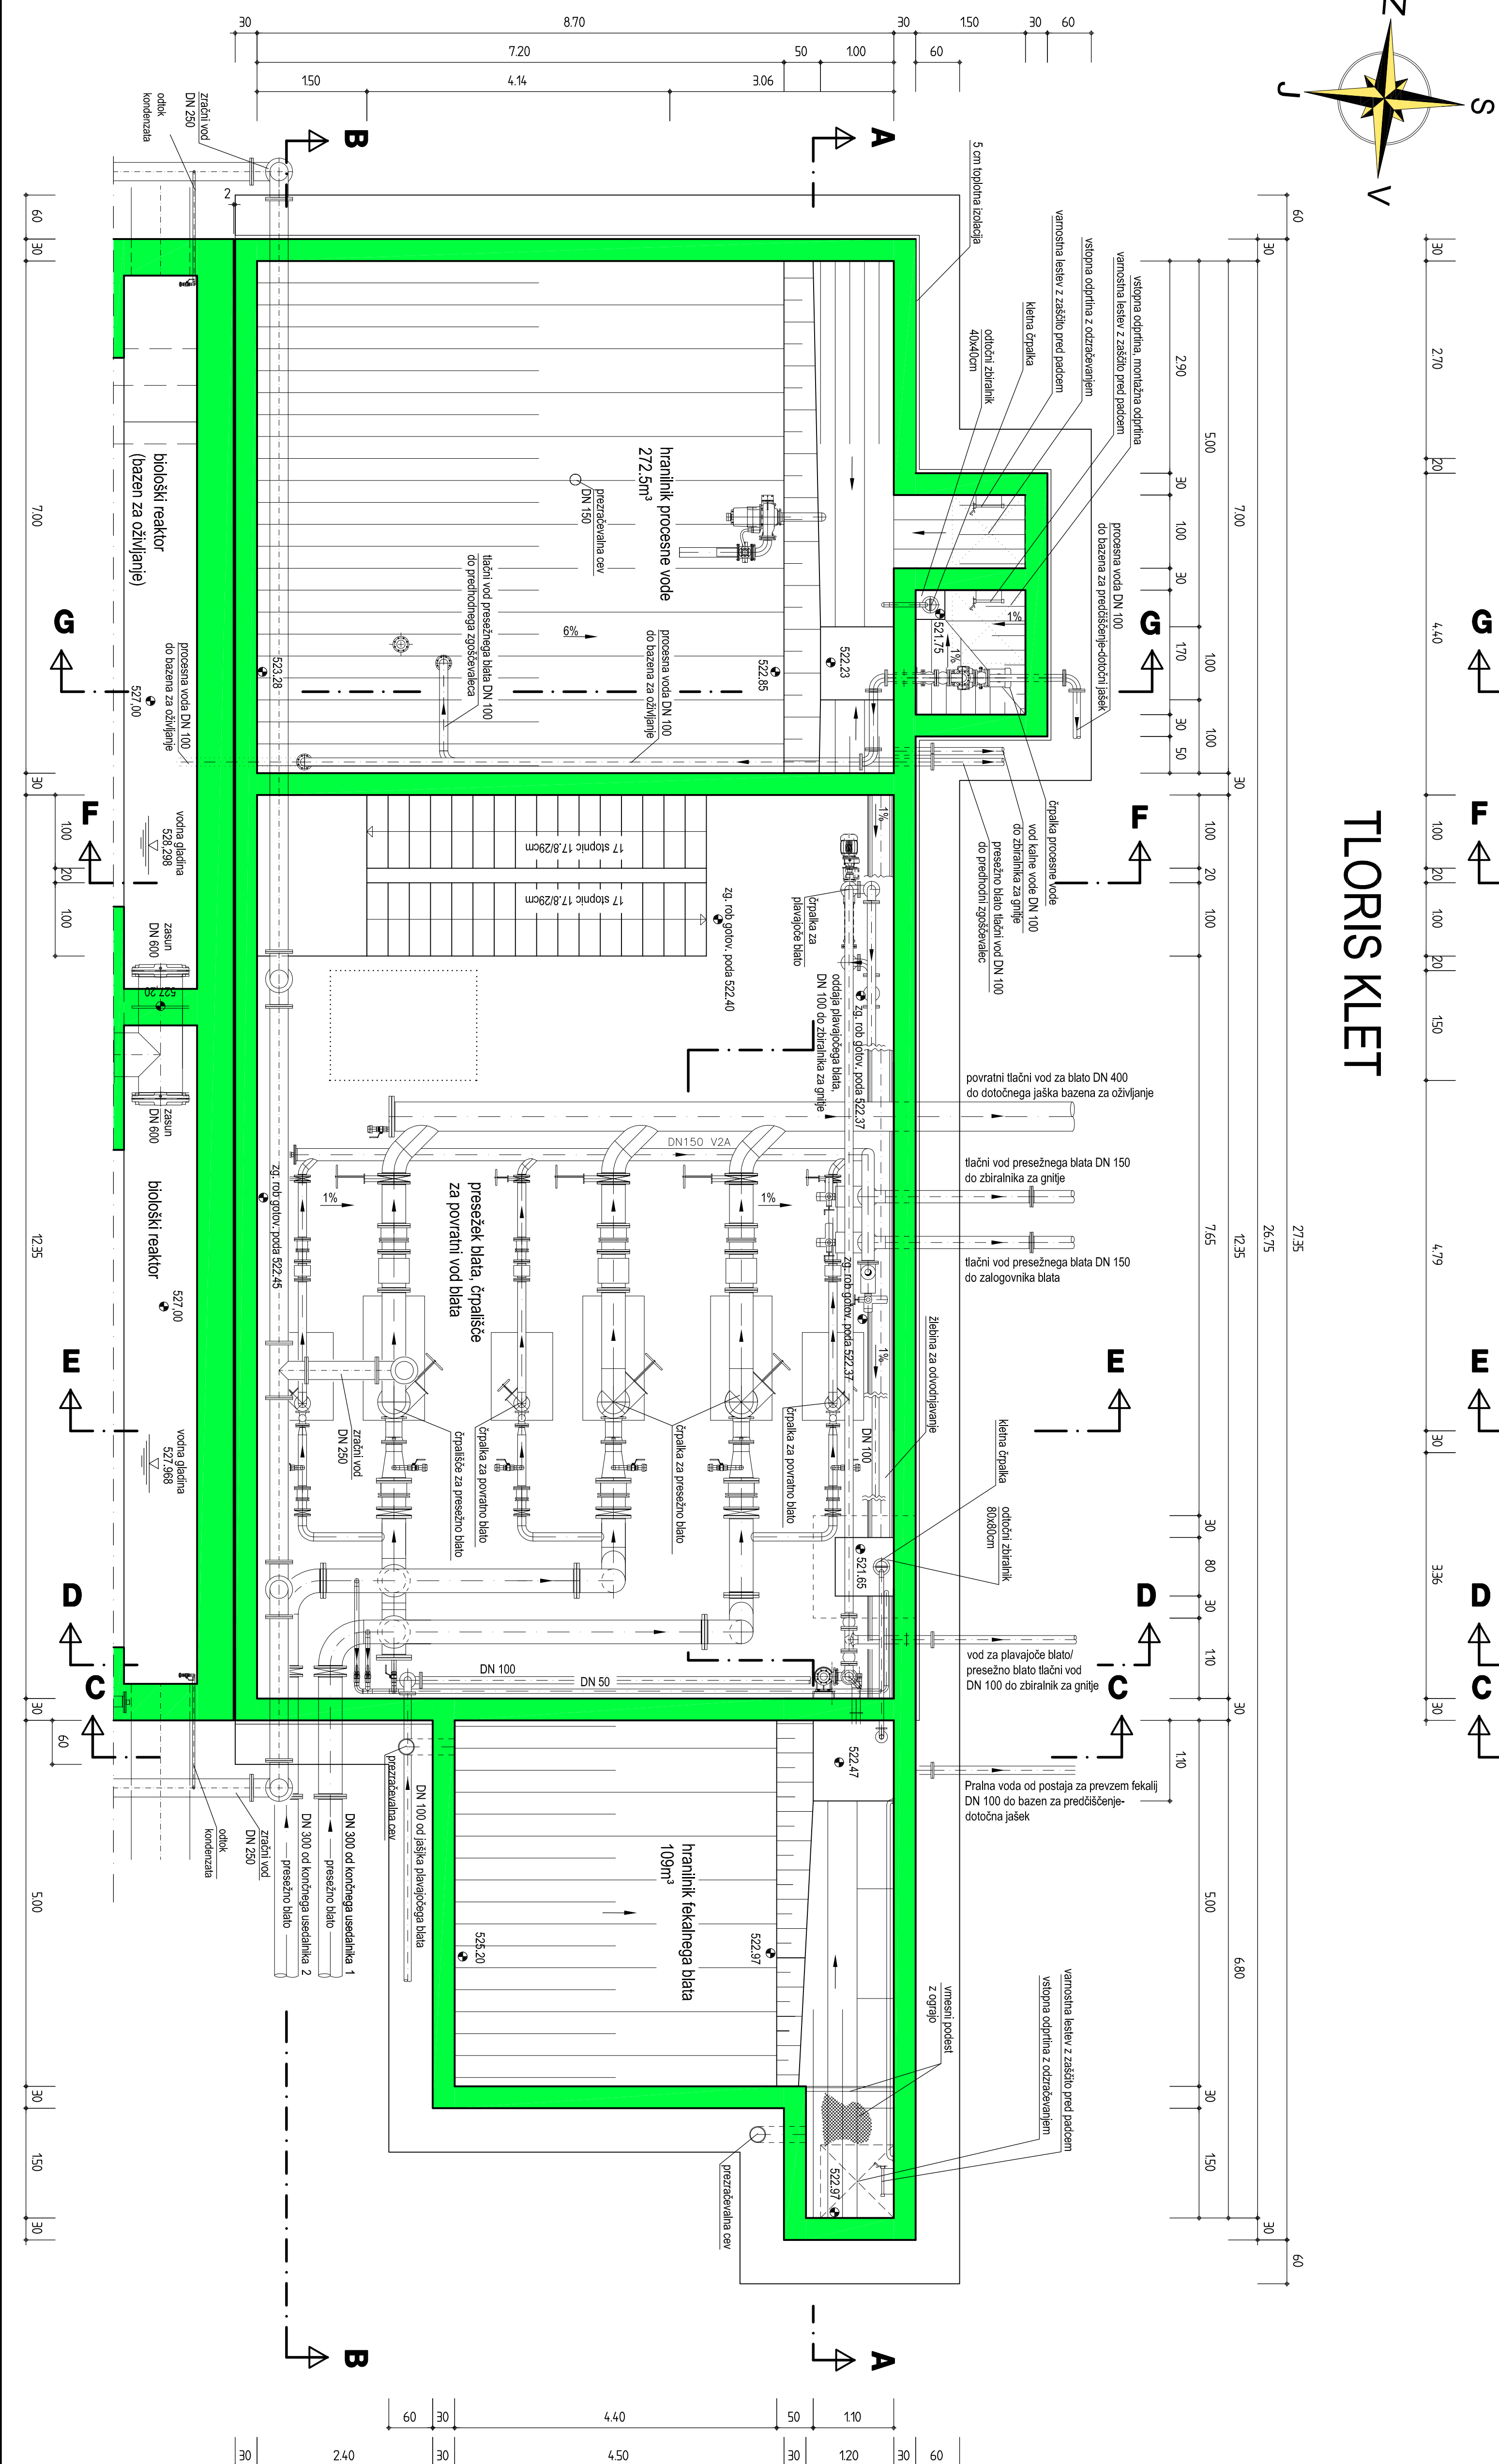

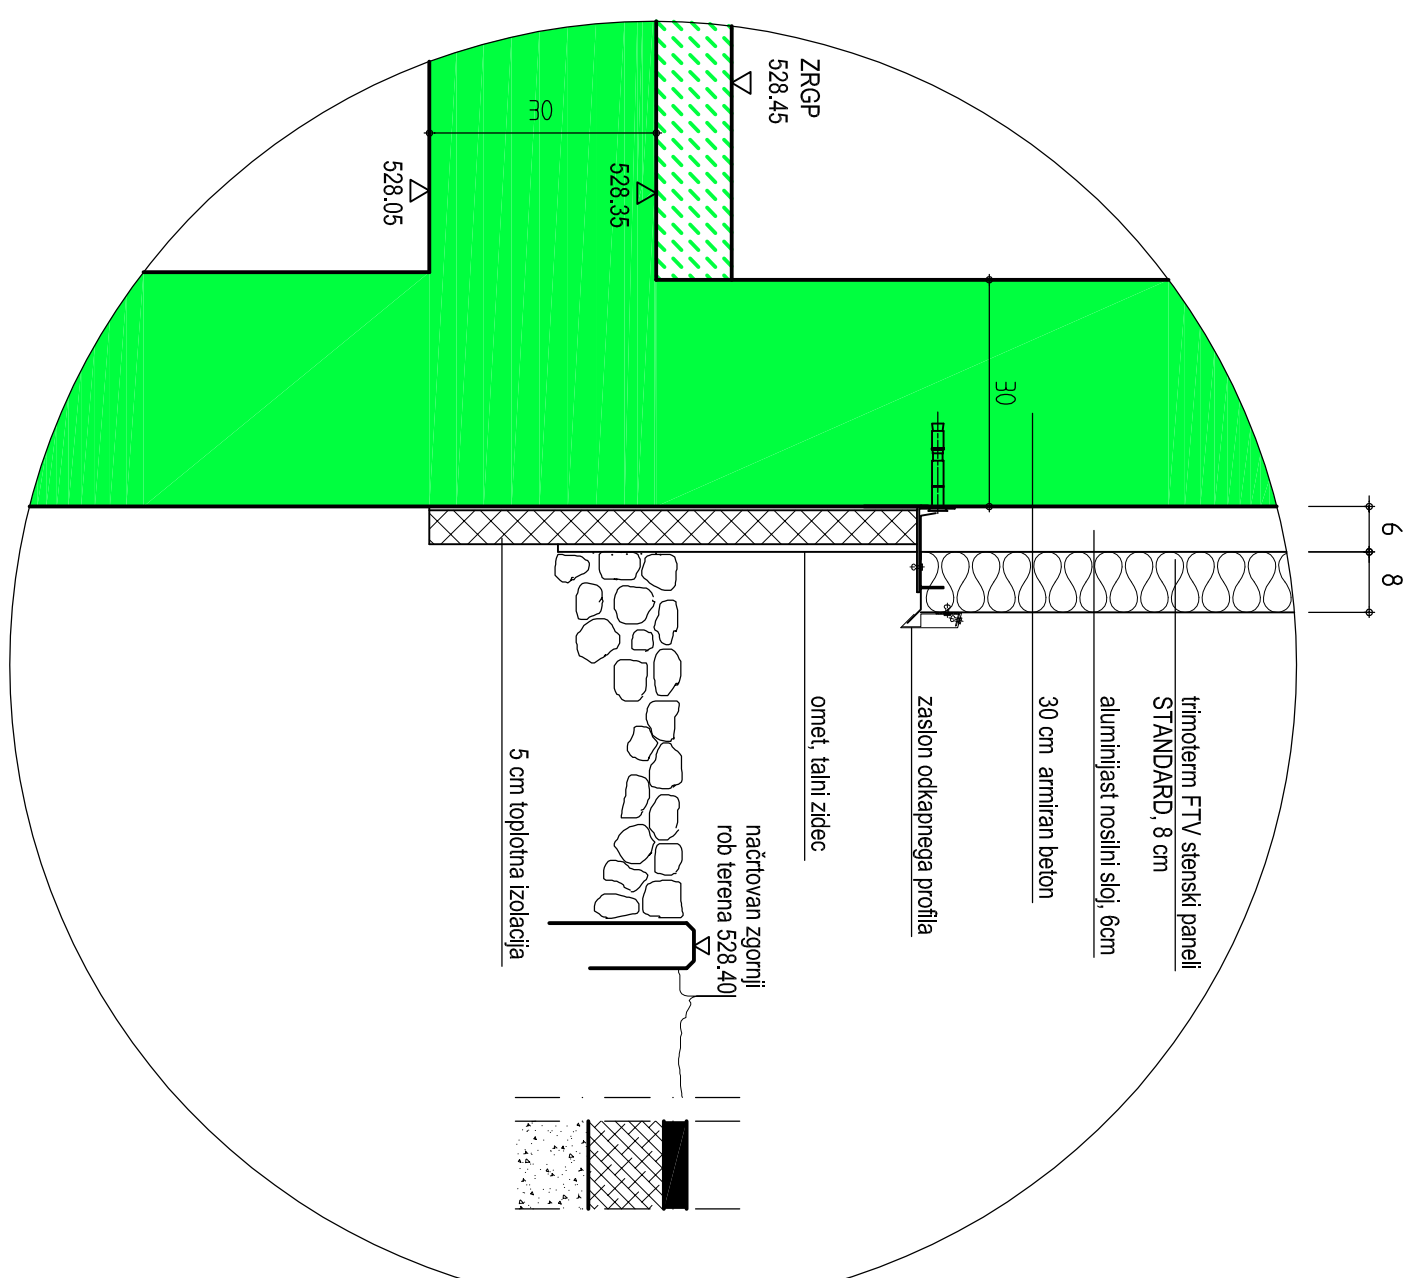


DETAIL  
zaključek fasade  
M=1:5

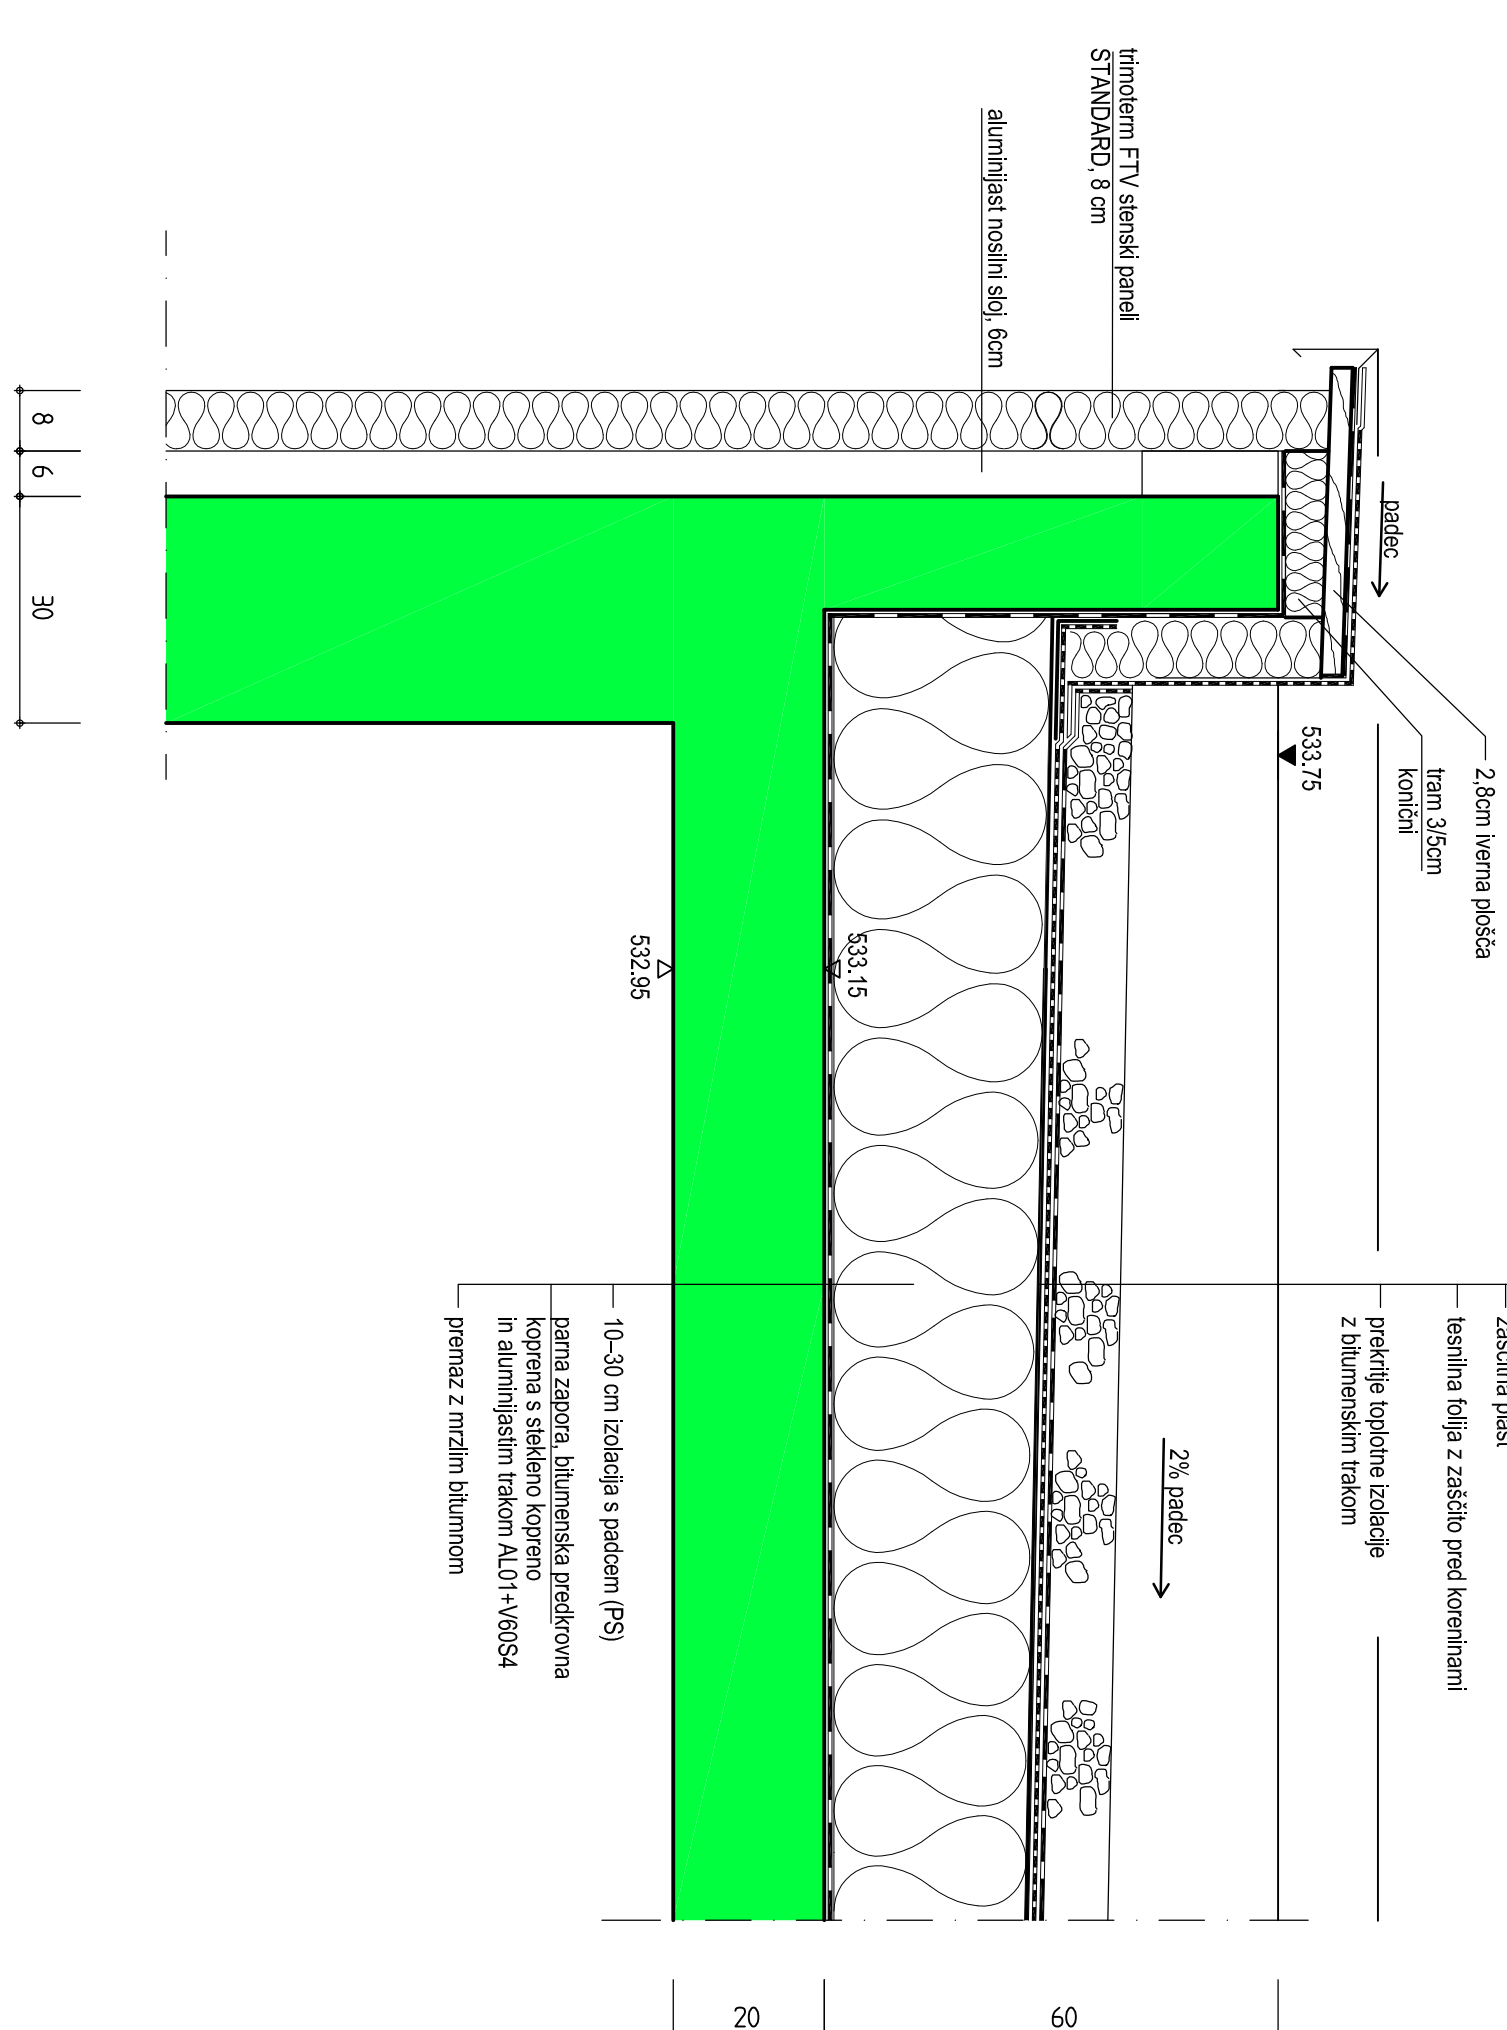

DETAIL  
zaključek fasade zgoraj ("atika")  
M=1:5



**LEGENDA:**

arniran beton	
strojna tehnika	
nearniran beton	

[illegible]